
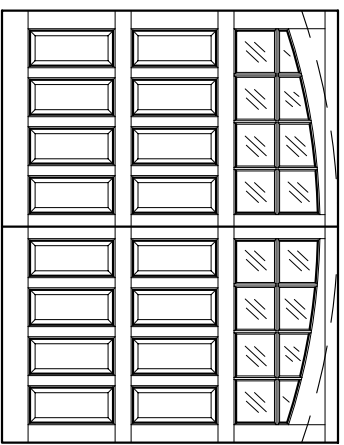


X
 APPROVAL SIGNATURE _____

AV-5W-9x7-16L-AT-8PP
 FRONT ELEVATION, AVALON
 SCALE: 1/2" = 1'-0"

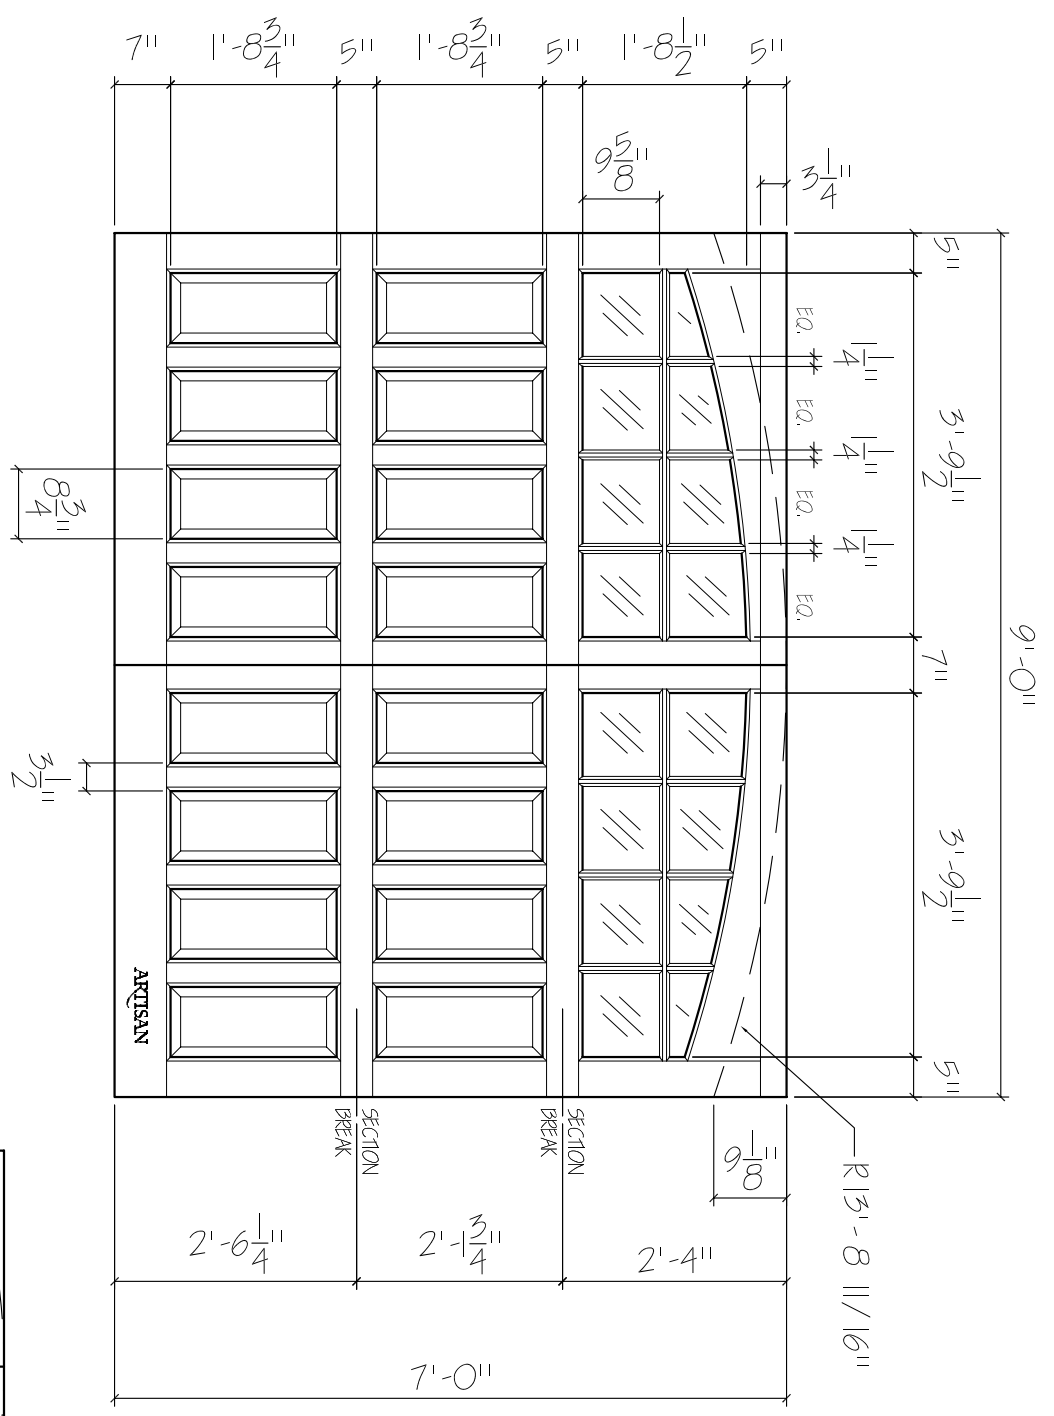

SCALE: 1/4" = 1'-0"

<h1 style="margin: 0;">01</h1>	<h2 style="margin: 0;">ARTISAN</h2> <p style="margin: 0;">CUSTOM DOORWORKS</p> <p style="margin: 0;">975 Hemlock Rd., Morgantown, PA. 19543 T - 888-913-9170 F - 888-913-9179</p>	Dealer: .	Drawing #:
	Job Name: .	Date :	
	Other:	Drawn By:	
	Approved By:	Ordered:	