
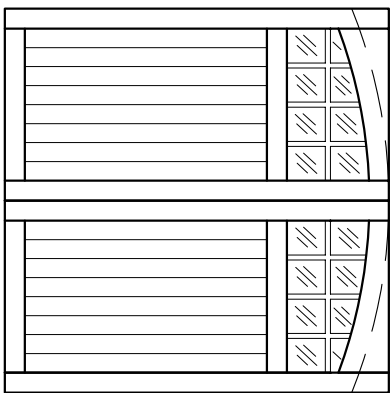


FP-5W-8x8-16L-AT-2BP  
 FRONT ELEVATION, FAIRPORT  
 SCALE: 1/2" = 1'-0"

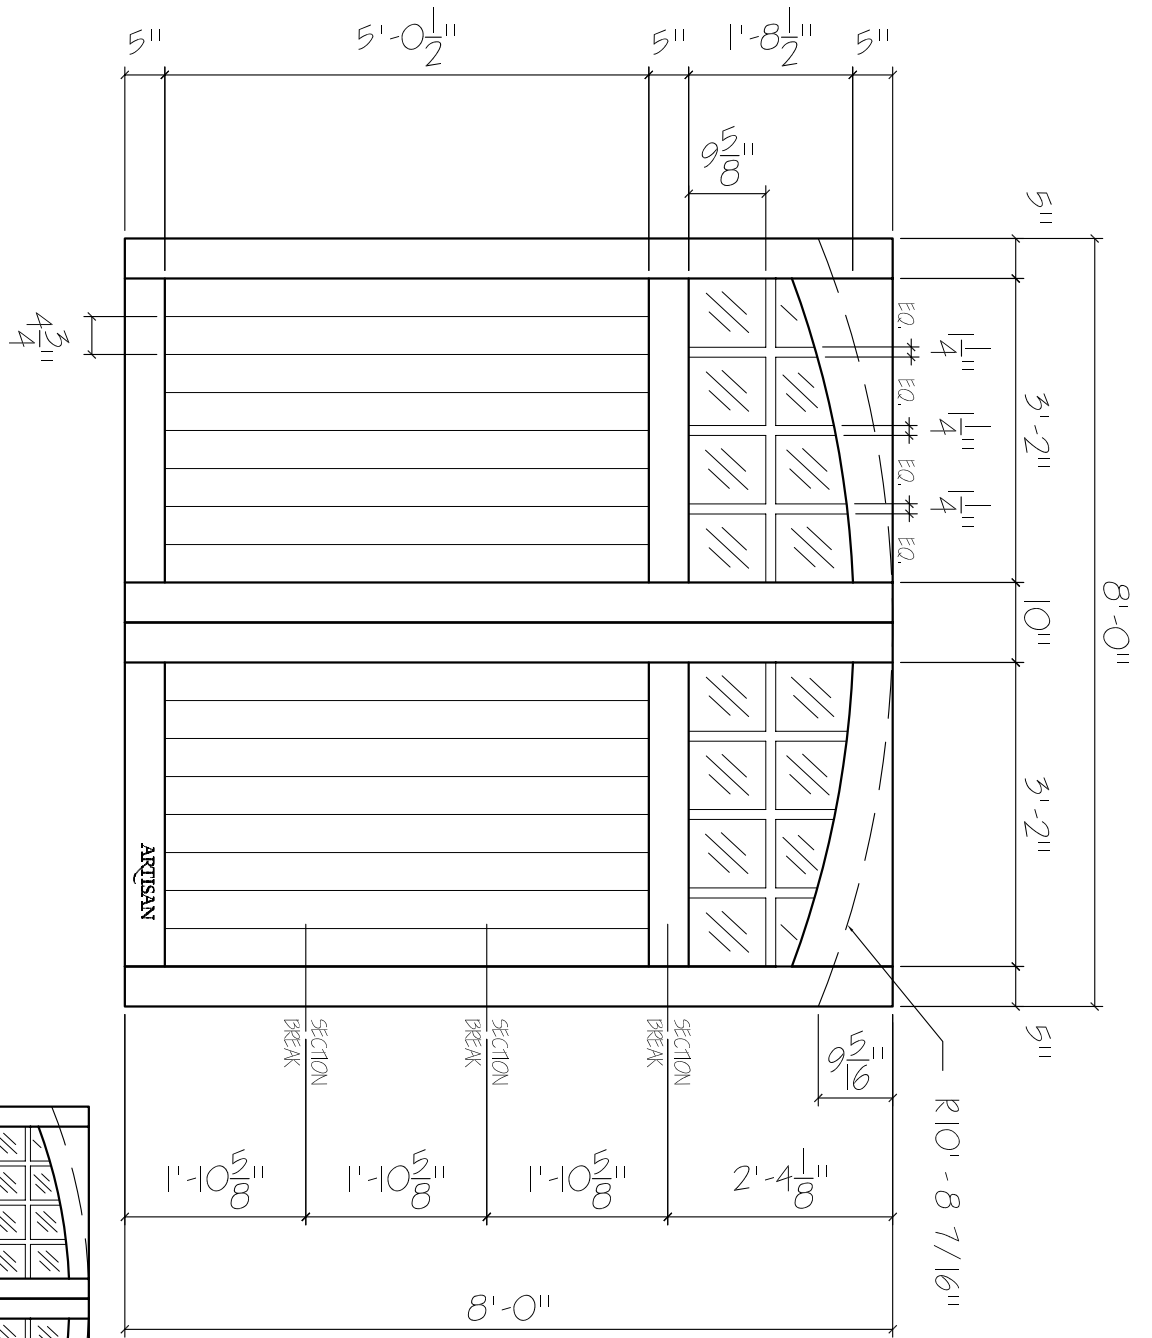

SCALE: 1/4" = 1'-0"

|    |  |              |            |
|----|--|--------------|------------|
| 01 | ARTISAN                                | Dealer:      | Drawing #: |
|    | CUSTOM DOORWORKS                       | Job Name:    | Date:      |
|    | 975 Hemlock Rd., Morgantown, PA. 19543 | Other:       | Drawn By:  |
|    | T - 888-913-9170 F - 888-913-9179      | Approved By: | Ordered:   |