
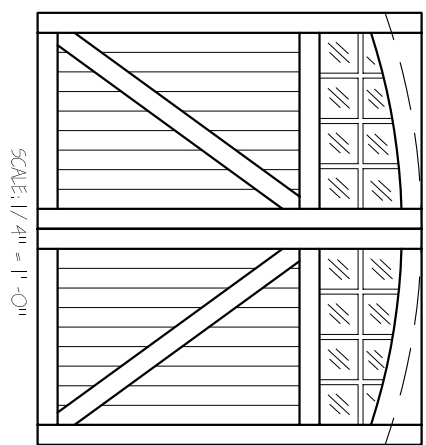


FP-SW-9x8-16L-AT-ZB-2BP
 FRONT ELEVATION, FAIRPORT
 SCALE: 1/2" = 1'-0"

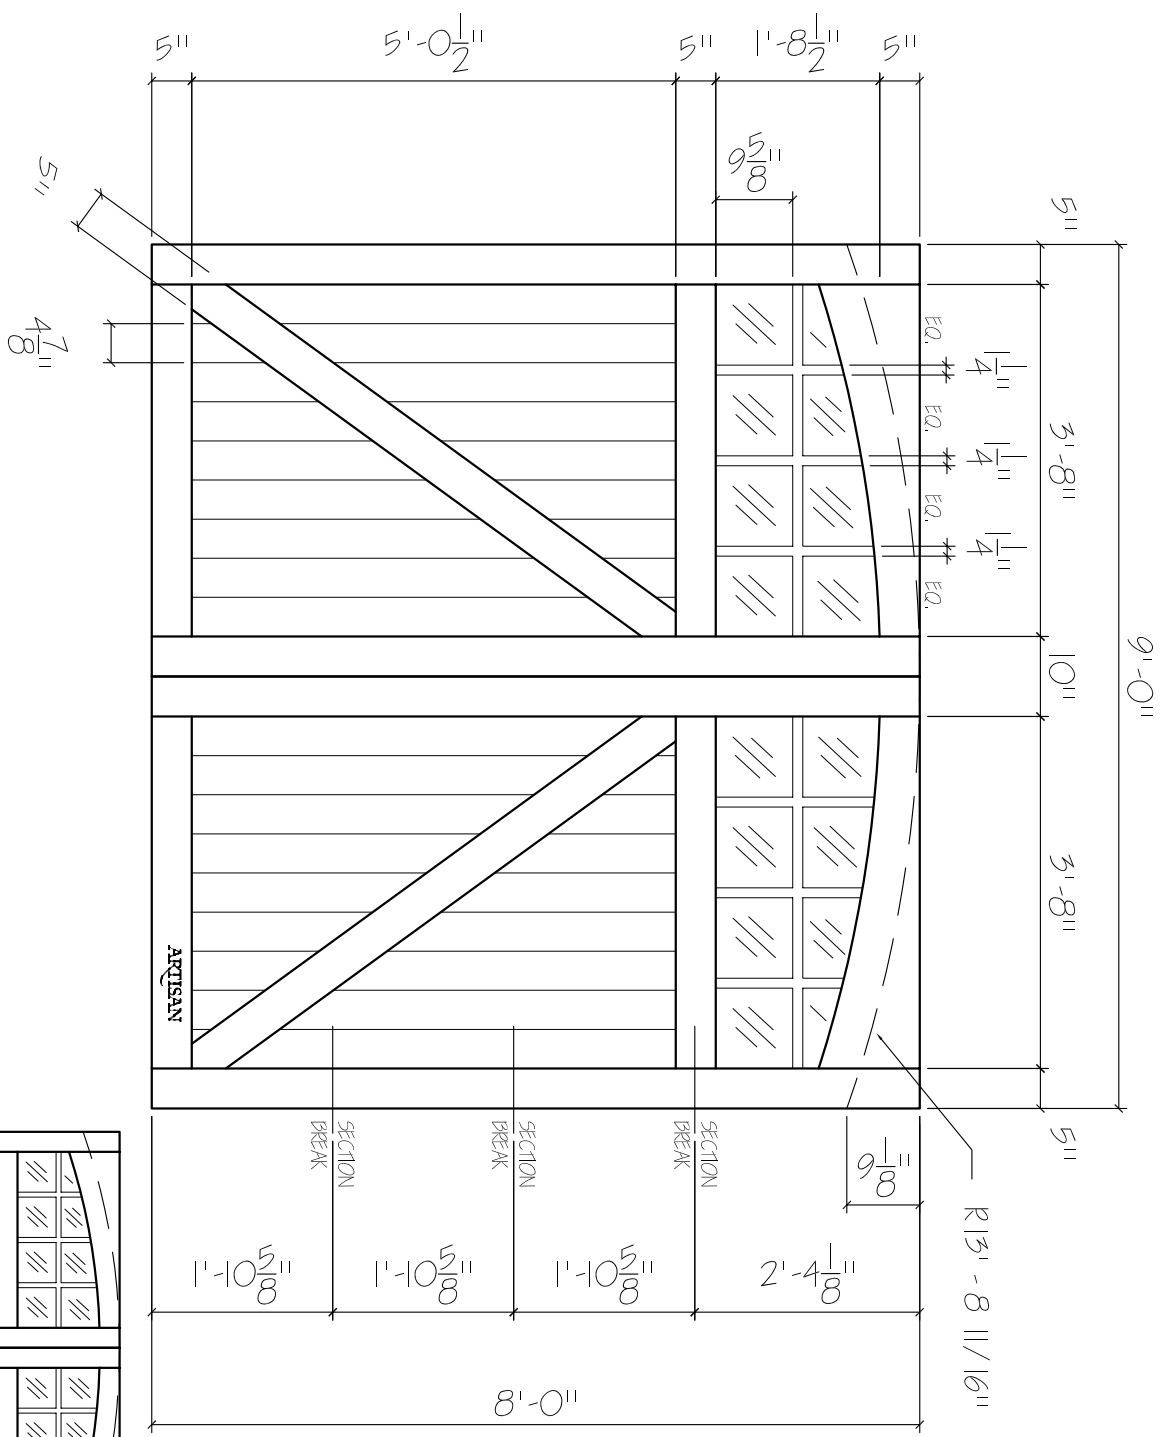

01	ARTISAN CUSTOM DOORWORKS	Dealer:	Drawing #:
	975 Hemlock Rd., Morgantown, PA. 19543	Job Name:	Date:
	T - 888-913-9170 F - 888-913-9179	Other:	Drawn By:
		Approved By:	Ordered: