
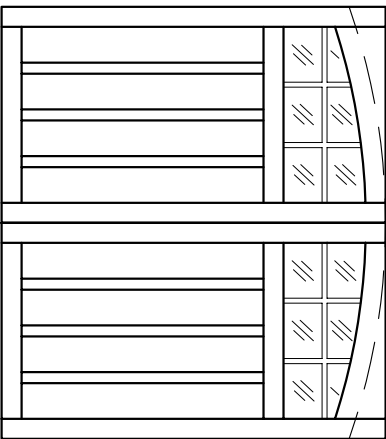


NP-5W-9x8-12L-AT-8FP
 FRONT ELEVATION, NEWPORT
 SCALE: 1/2" = 1'-0"

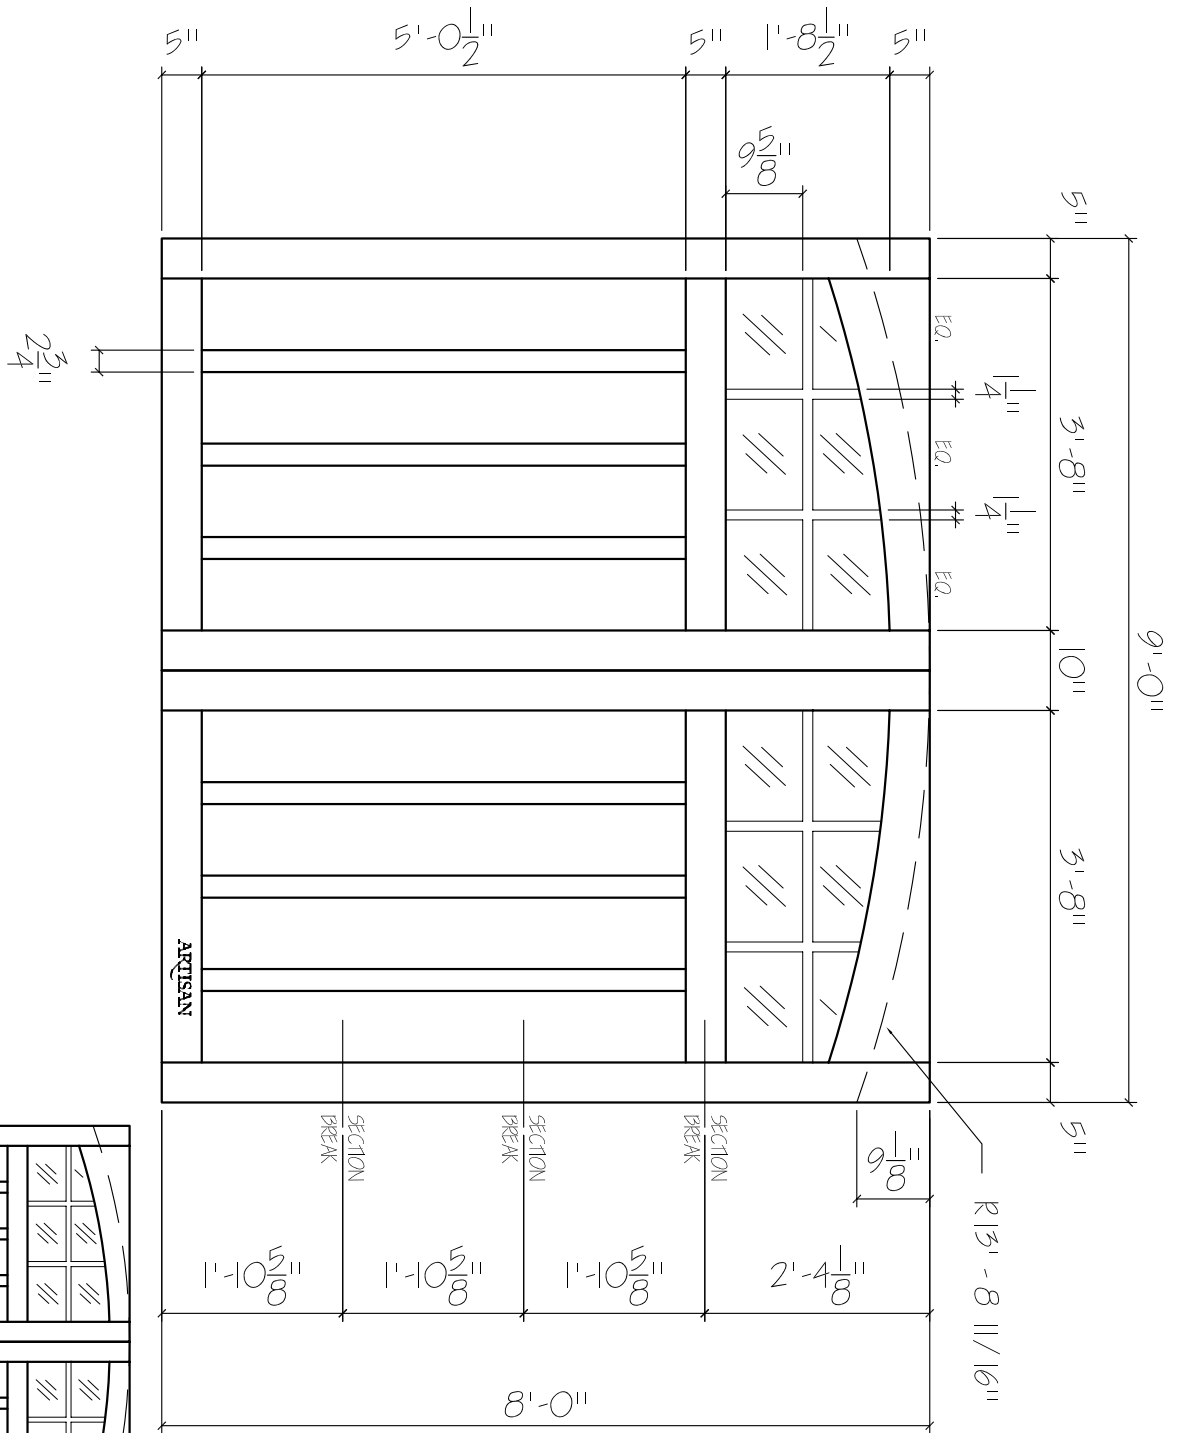

01

ARTISAN
 CUSTOM DOORWORKS
 975 Hemlock Rd., Morgantown, PA. 19543
 T - 888-913-9170 F - 888-913-9179

Dealer:	Drawing #:
Job Name:	Date:
Other:	Drawn By:
Approved By:	Ordered: