
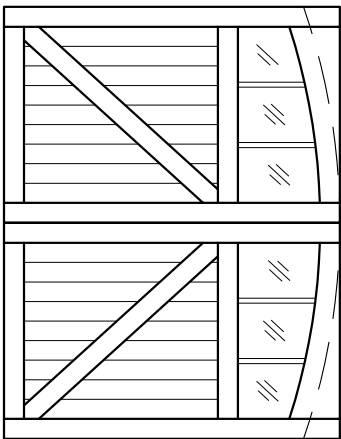


NP-5W-9X7-6L-AT-ZB-2VP
 FRONT ELEVATION, NEWPORT
 SCALE: 1/2" = 1'-0"

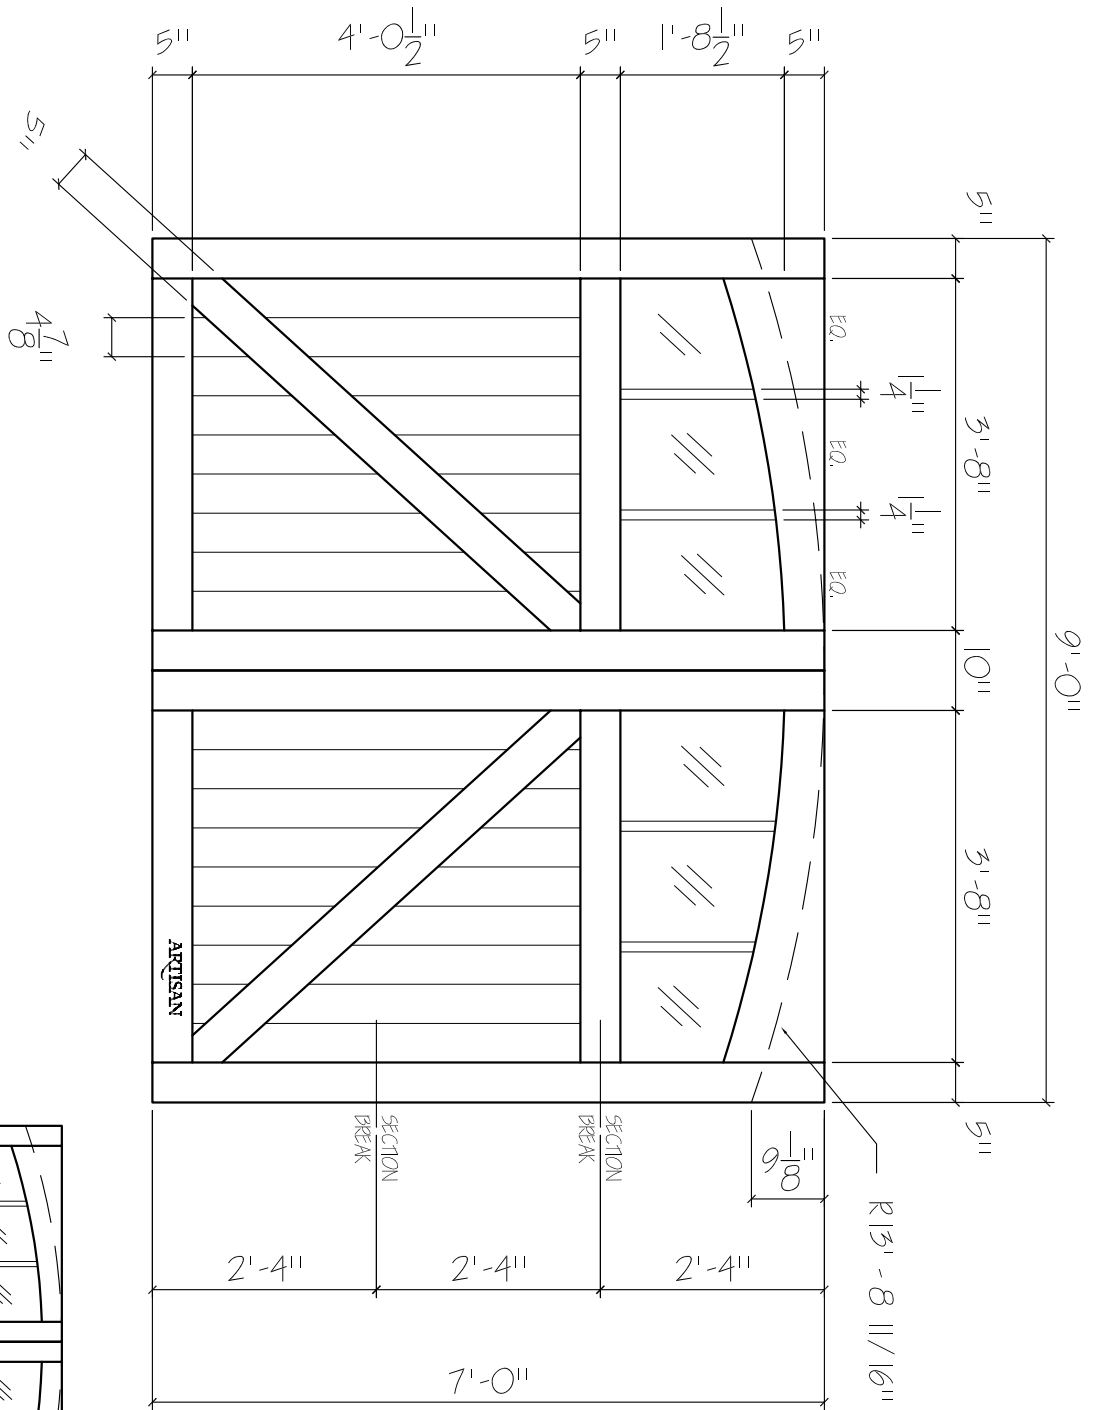

SCALE: 1/4" = 1'-0"

ARTISAN
 CUSTOM DOORWORKS

975 Hemlock Rd., Morgantown, PA. 19543
 T - 888-913-9170 F - 888-913-9179

Dealer:
 Job Name:
 Other:
 Approved By:

Drawing #:
 Date:
 Drawn By:
 Ordered:

01