
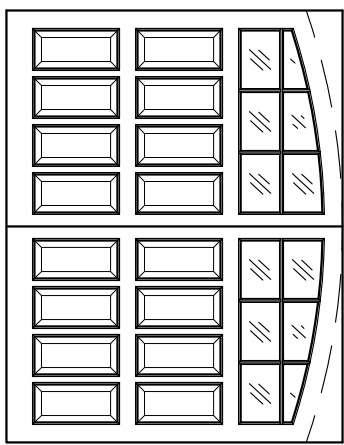


FRONT ELEVATION, SHEFFIELD  
 SCALE: 1/2" = 1'-0"

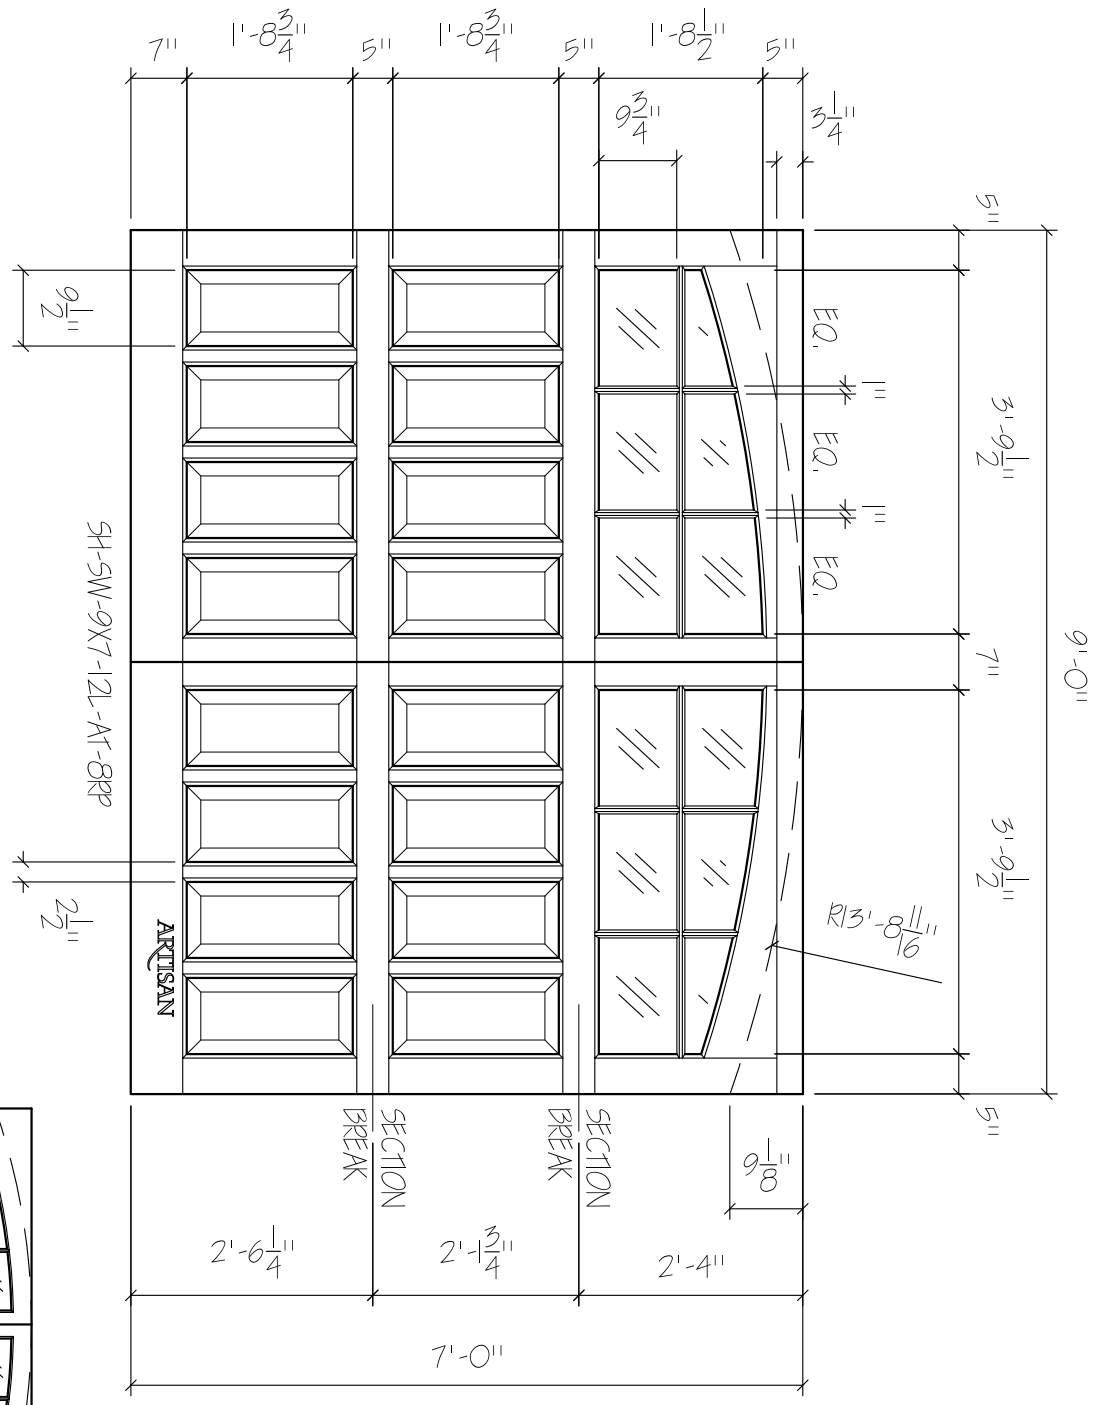

SCALE: 1/4" = 1'-0"

**ARTISAN**  
 CUSTOM DOORWORKS

975 Hemlock Rd., Morgantown, PA 19543  
 T - 888-913-9170 F - 888-913-9179

|             |           |
|-------------|-----------|
| Client:     | Drawn:    |
| Address:    | Revised:  |
| Phone:      | Approved: |
| Approved By | Ordered:  |

01