
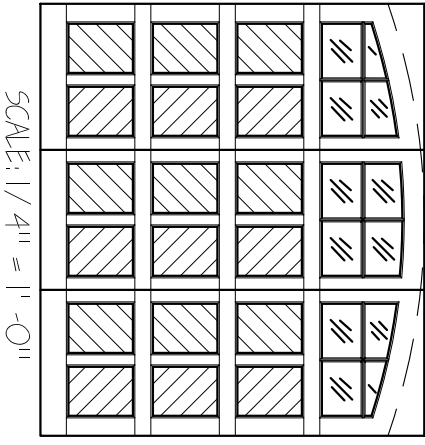


54-7F-9x8-12L-AT-6BP-HB
 FRONT ELEVATION, SHEFFIELD
 SCALE: 1/2" = 1'-0"

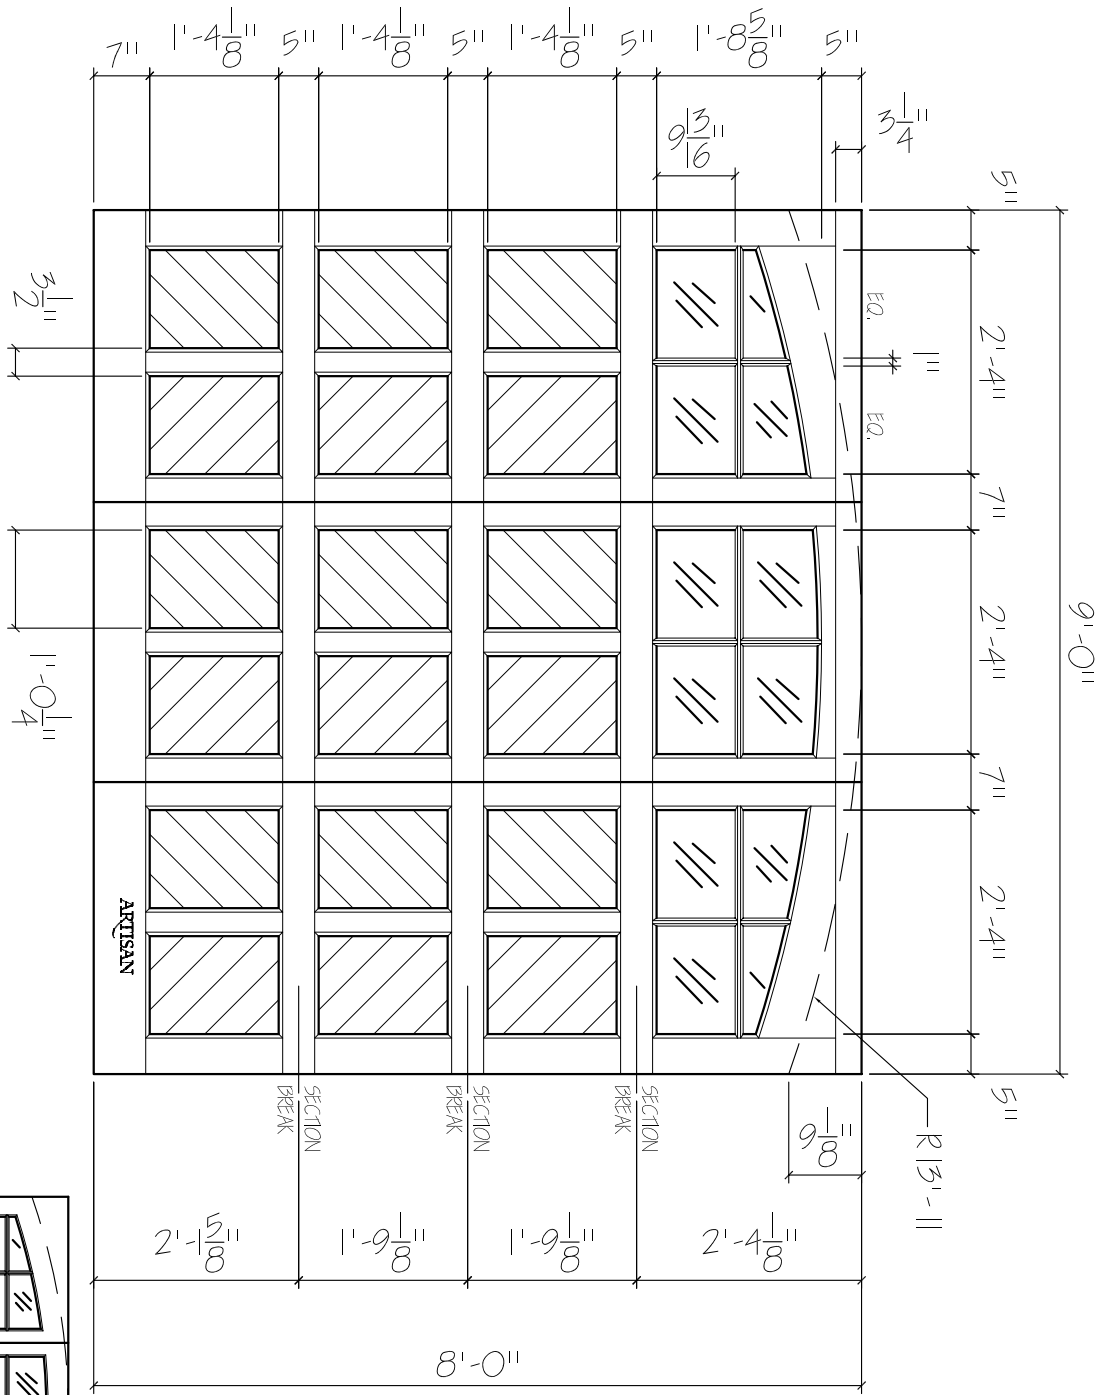

SCALE: 1/4" = 1'-0"

ARTISAN
 CUSTOM DOORWORKS

975 Hemlock Rd., Morgantown, PA. 19543
 T - 888-913-9170 F - 888-913-9179

Client:	Drawn:
Address:	Revised:
Phone:	Approved:
Approved By:	Ordered:

01