
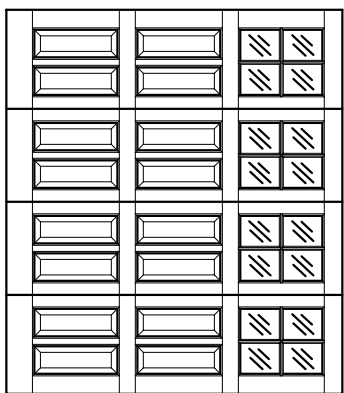


5H-BF-8x7-16L-8RP  
 FRONT ELEVATION, SHEFFIELD  
 SCALE: 1/2" = 1'-0"

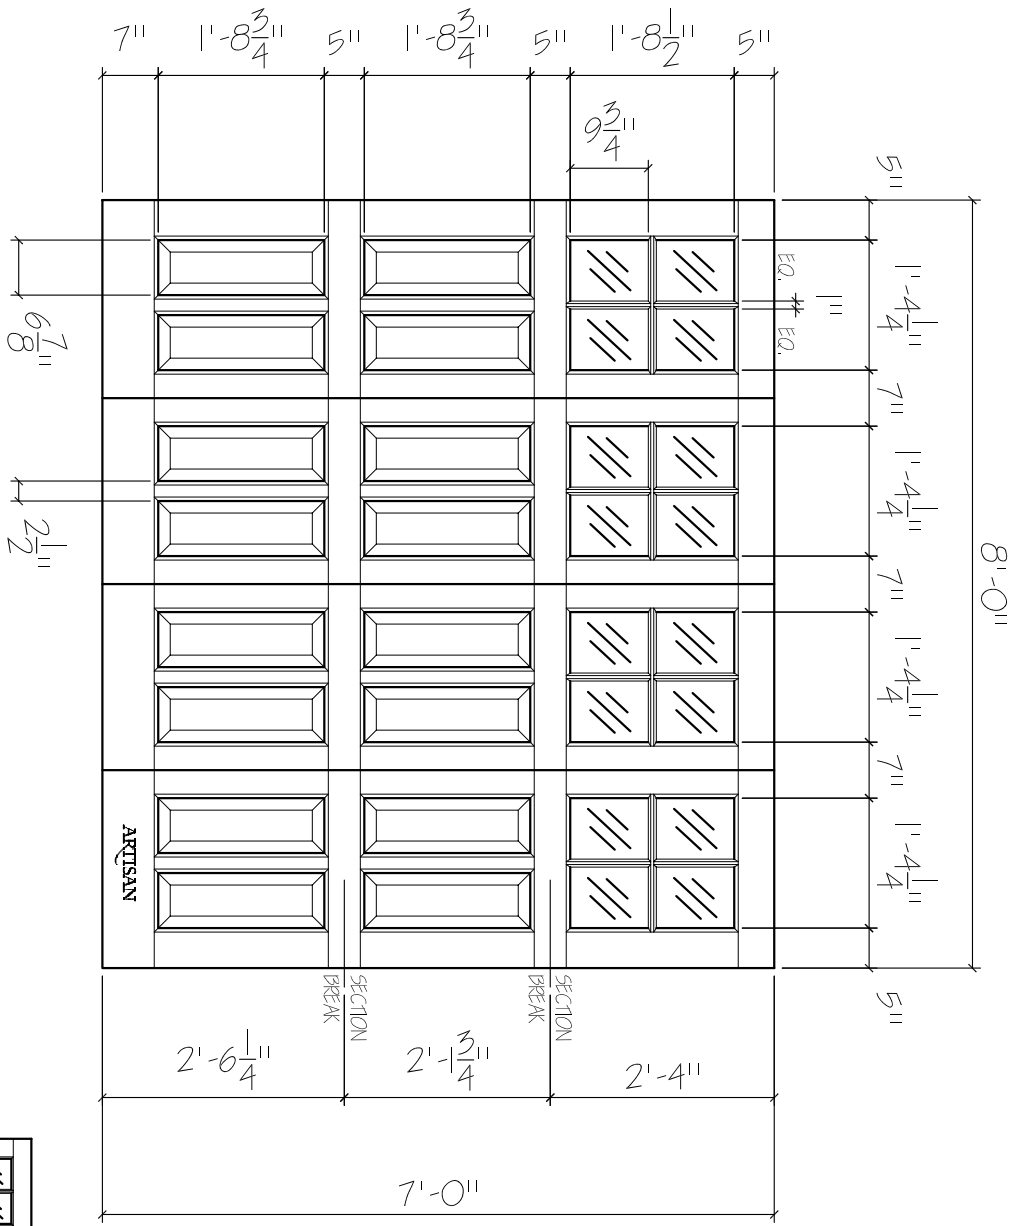

SCALE: 1/4" = 1'-0"

01

**ARTISAN**  
 CUSTOM DOORWORKS  
 975 Hemlock Rd., Morgantown, PA. 19543  
 T - 888-913-9170 F - 888-913-9179

Client: \_\_\_\_\_  
 Address: \_\_\_\_\_  
 Phone: \_\_\_\_\_  
 Approved By: \_\_\_\_\_

Drawn: \_\_\_\_\_  
 Revised: \_\_\_\_\_  
 Approved: \_\_\_\_\_  
 Ordered: \_\_\_\_\_