
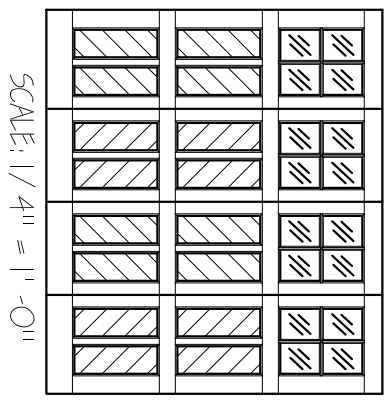


54-BF-8x7-16L-8BP-HB  
 FRONT ELEVATION, SHEFFIELD  
 SCALE: 1/2" = 1'-0"

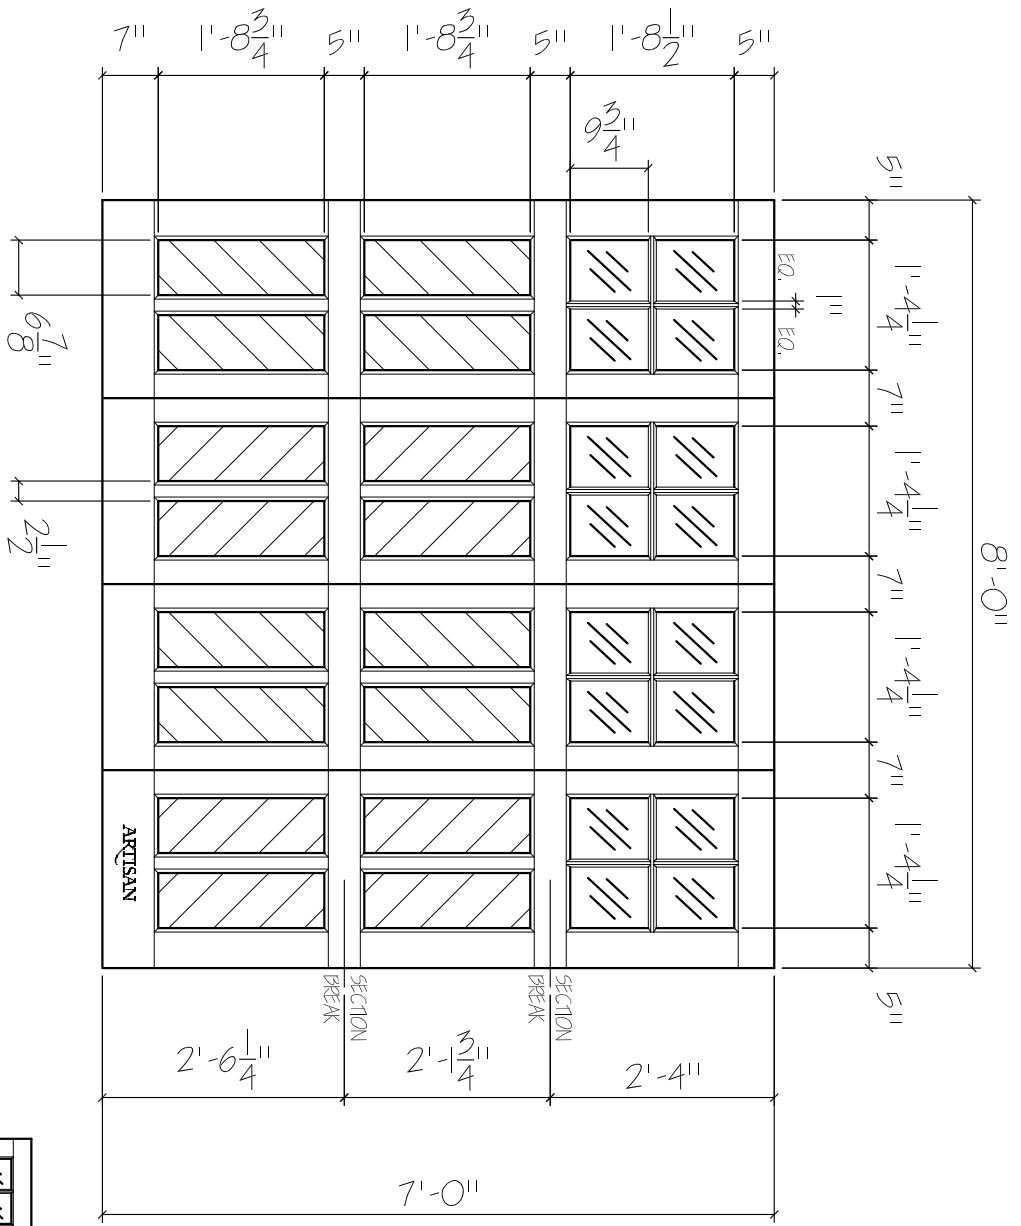

01

**ARTISAN**  
 CUSTOM DOORWORKS  
 975 Hemlock Rd., Morgantown, PA. 19543  
 T - 888-913-9170 F - 888-913-9179

Client:  
 Address:  
 Phone:  
 Approved By:

Drawn:  
 Revised:  
 Approved:  
 Ordered: