
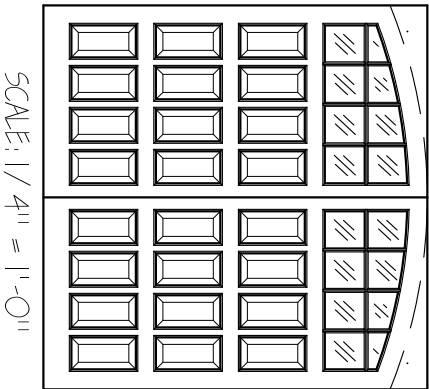


FRONT ELEVATION, SHEFFIELD
SCALE: 1/2" = 1'-0"

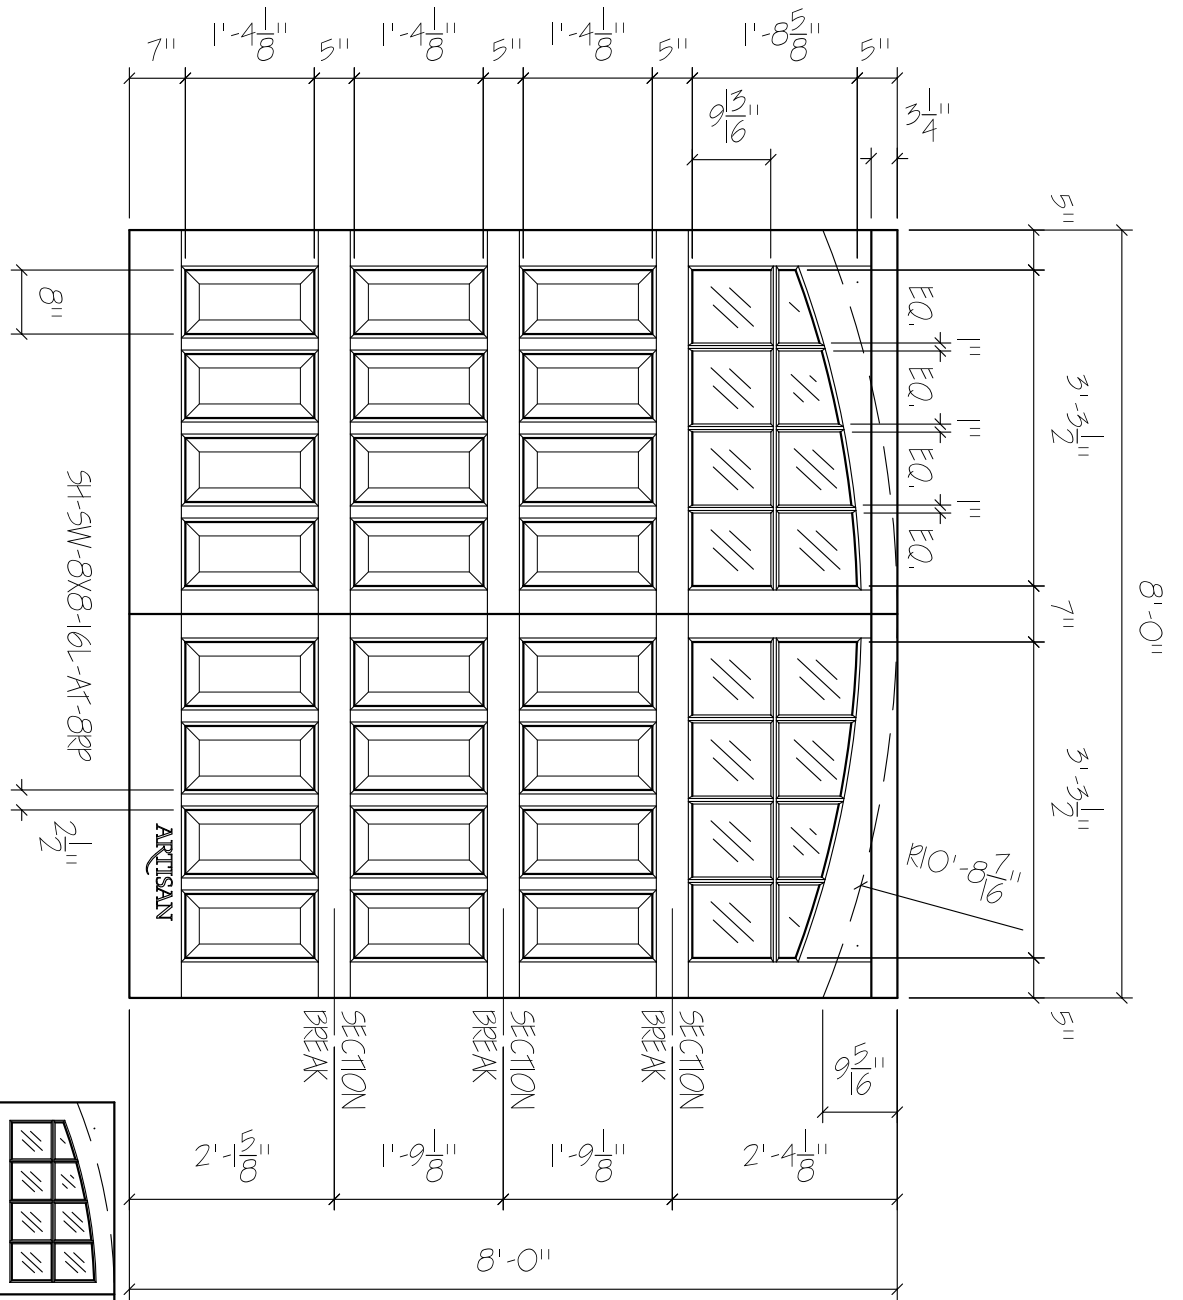

01	ARTISAN CUSTOM DOORWORKS	Client:	Drawn:
	975 Hemlock Rd., Morgantown, PA 19543 T - 888-913-9170 F - 888-913-9179	Address:	Revised:
		Phone:	Approved:
		Approved By:	Ordered: