
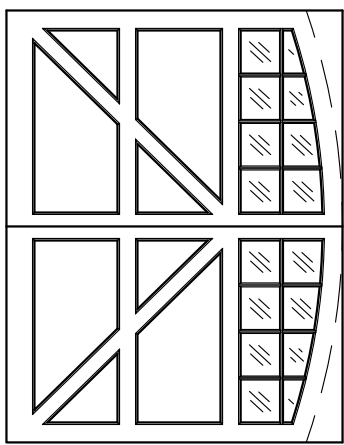


FRONT ELEVATION, SHEFFIELD
 SCALE: 1/2" = 1'-0"

SH-SW-9X7-16L-AT-ZB-2FP

ARTISAN

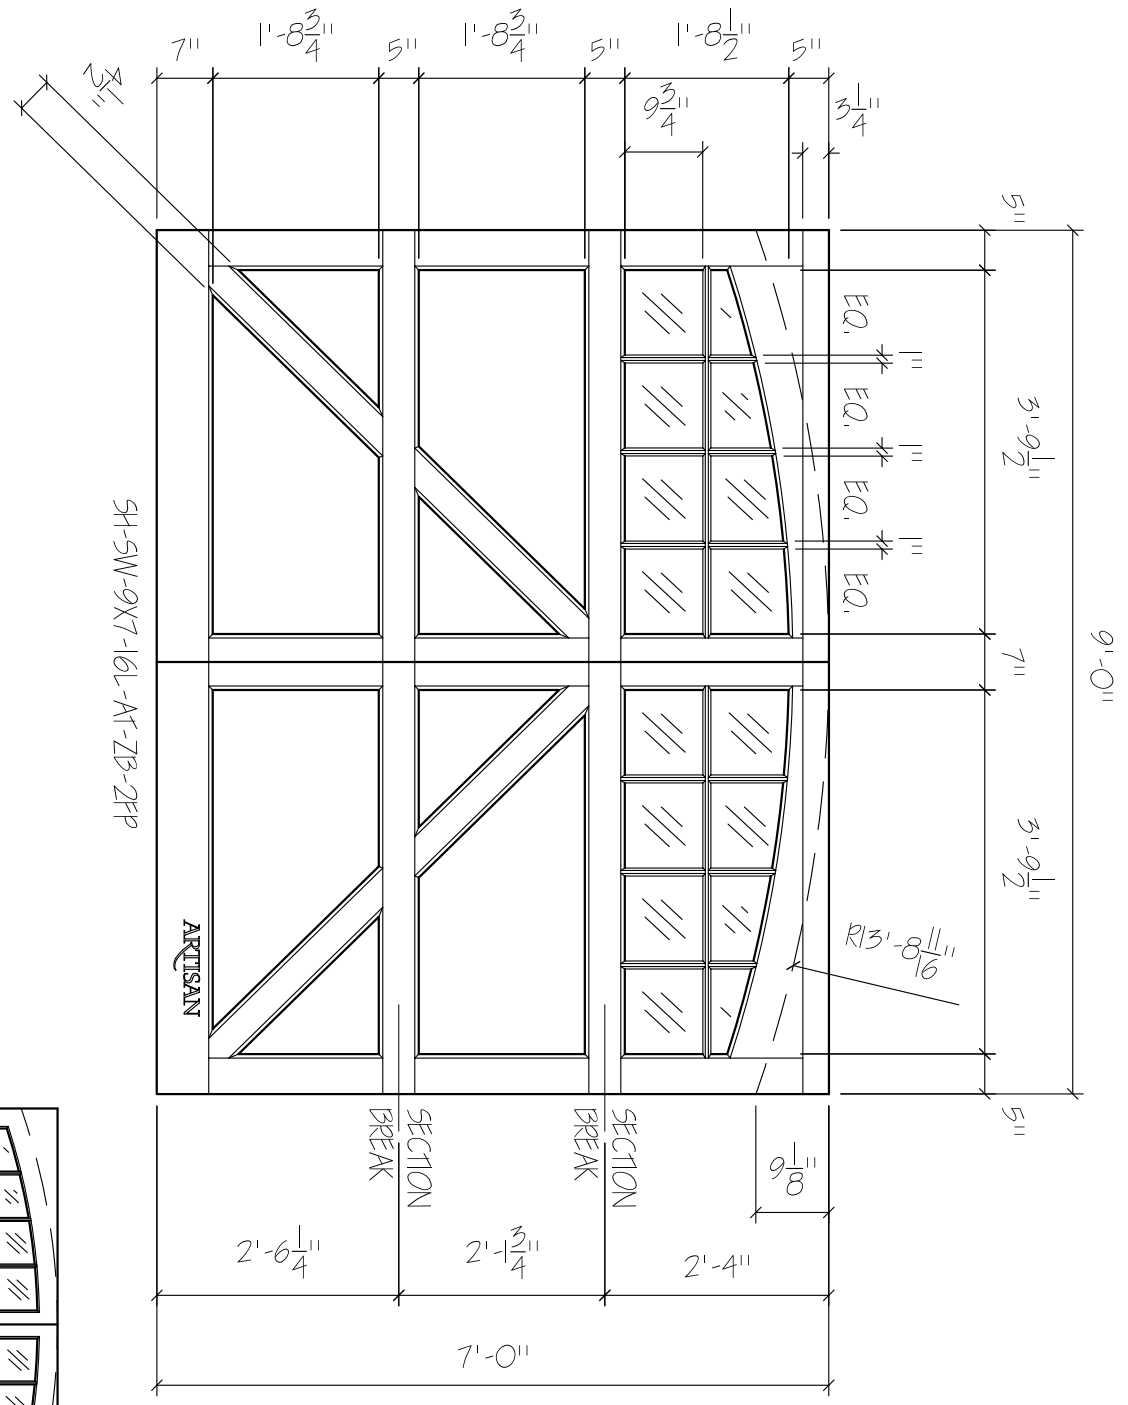

SCALE: 1/4" = 1'-0"

<p>01</p>	<p>ARTISAN CUSTOM DOORWORKS</p>	Client:	Drawn:
	975 Hemlock Rd., Morgantown, PA 19543 T - 888-913-9170 F - 888-913-9179	Address:	Revised:
		Phone:	Approved:
		Approved By:	Ordered: