
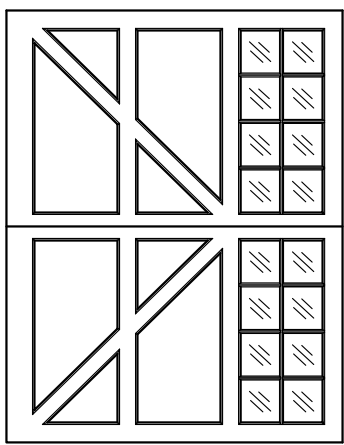


FRONT ELEVATION, SHEFFIELD  
 SCALE: 1/2" = 1'-0"

SH-SW-9X7-16L-ZB-2FP

ARTISAN

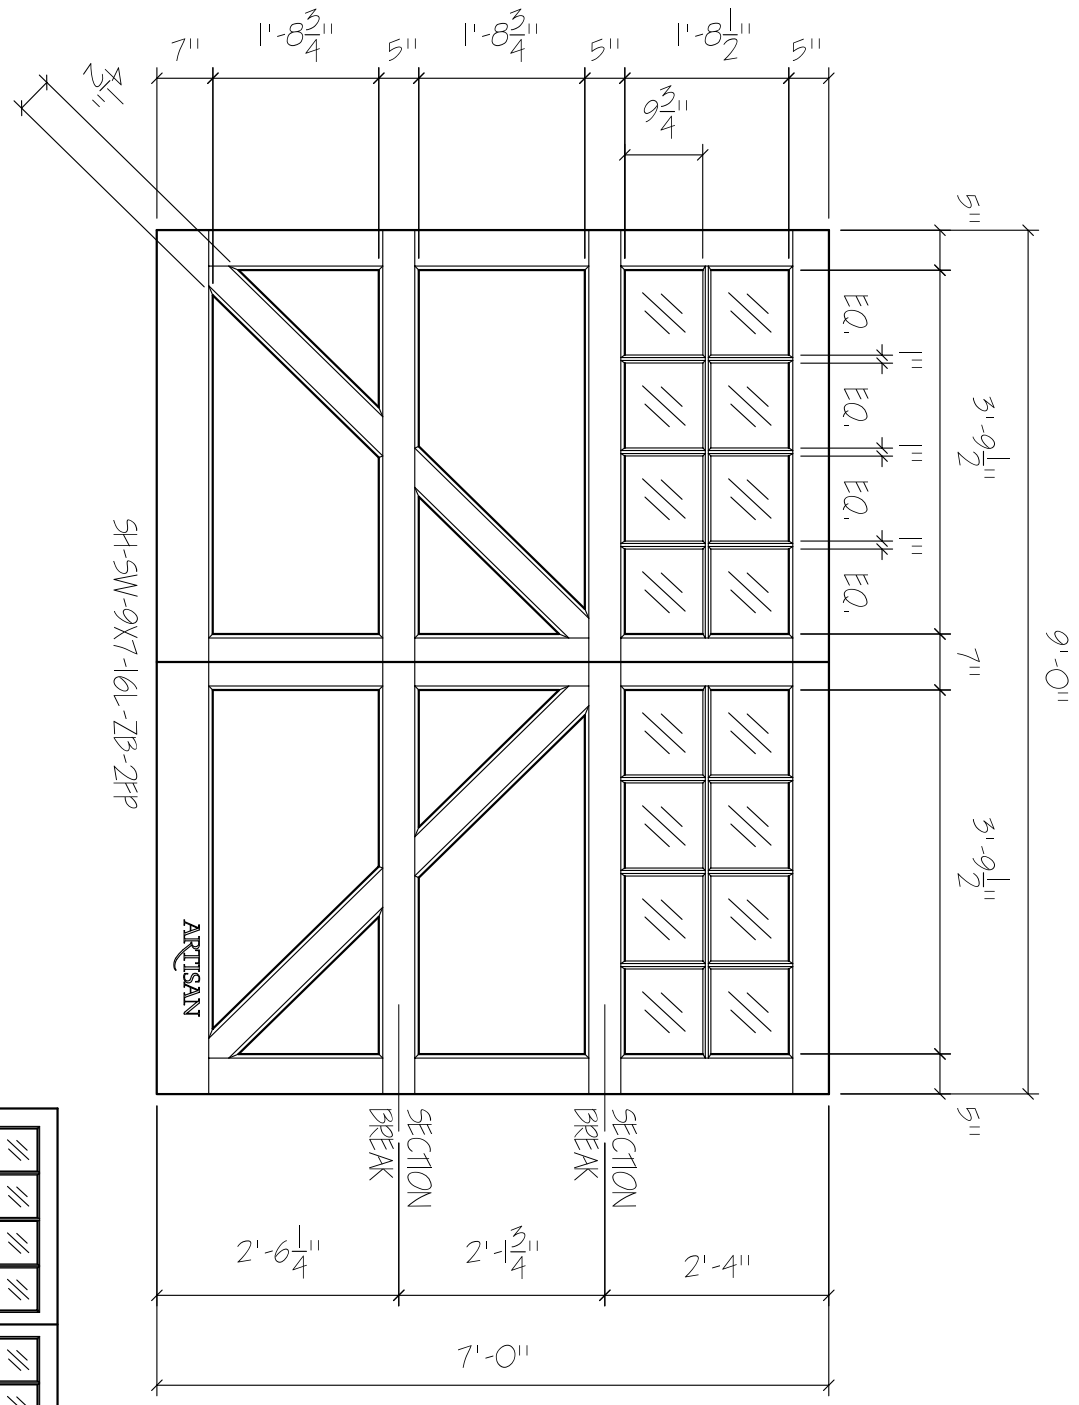

SCALE: 1/4" = 1'-0"

<b>01</b>	<b>ARTISAN</b> CUSTOM DOORWORKS	Client:	Drawn:
	975 Hemlock Rd., Morgantown, PA 19543	Address:	Revised:
	T - 888-913-9170 F - 888-913-9179	Phone:	Approved:
		Approved By	Ordered: