
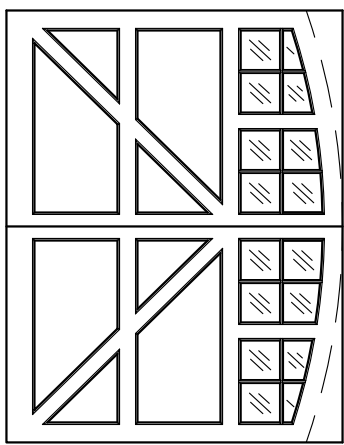


FRONT ELEVATION, SHEFFIELD
SCALE: 1/2" = 1'-0"

54-5W-9X7-16LM-AT-ZB-2FP

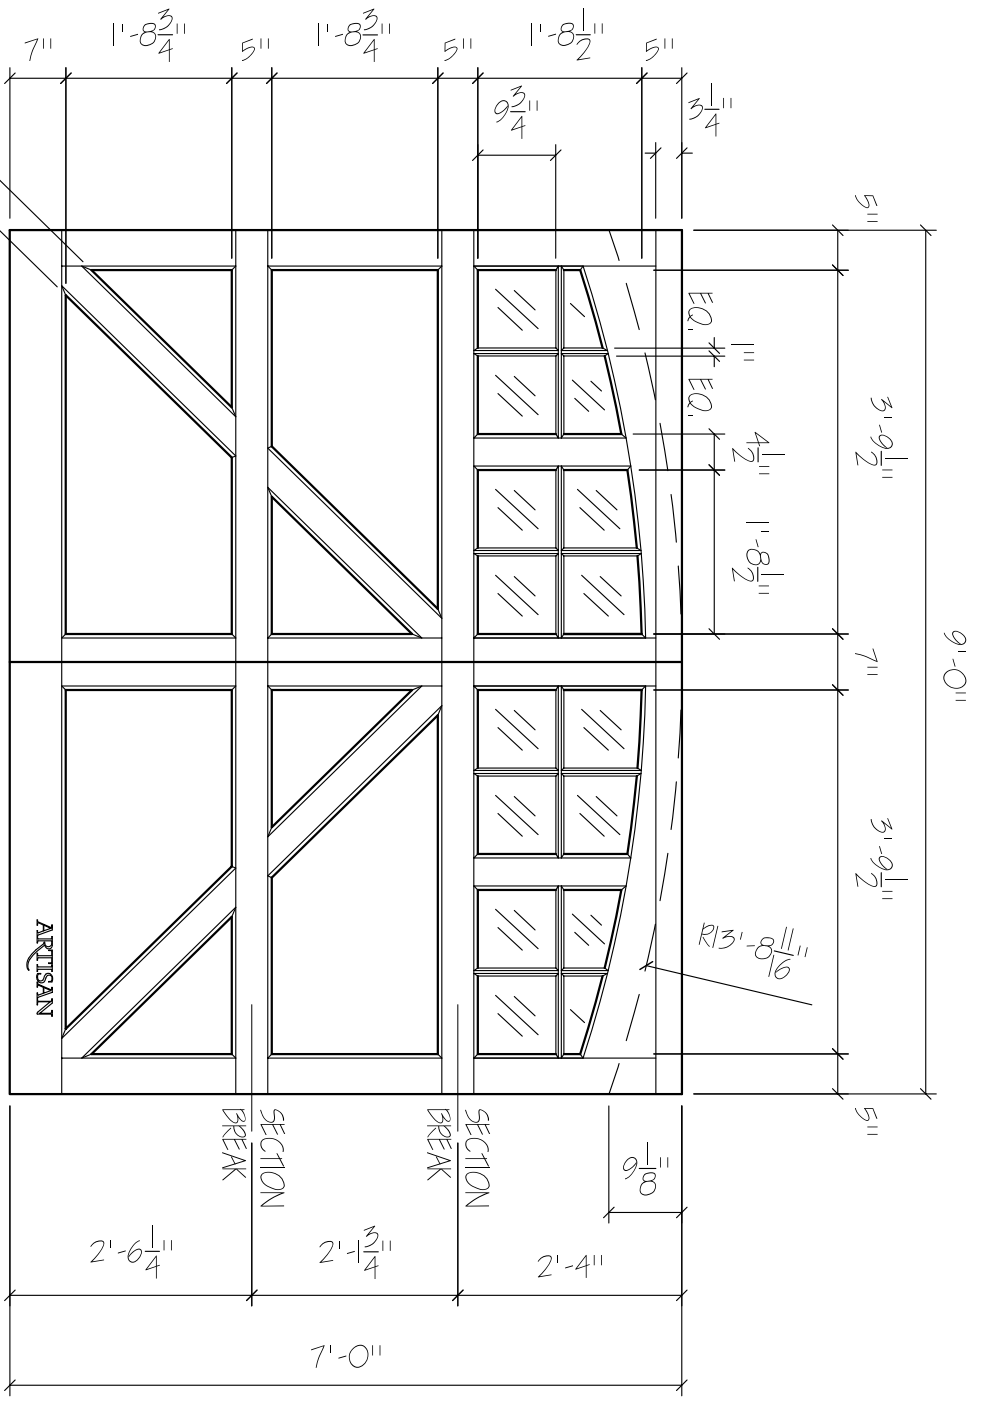

Client:	Drawn:
Address:	Revised:
Phone:	Approved:
Approved By	Ordered:

ARTISAN
CUSTOM DOORWORKS

975 Hemlock Rd., Morgantown, PA 19543
T - 888-913-9170 F - 888-913-9179

01