
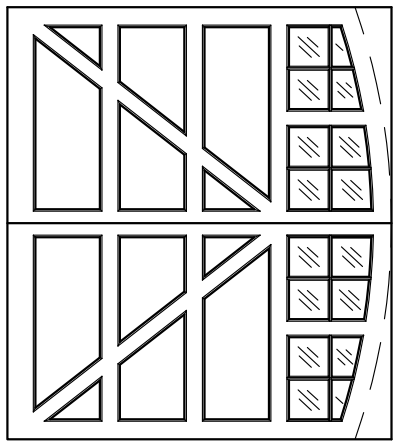
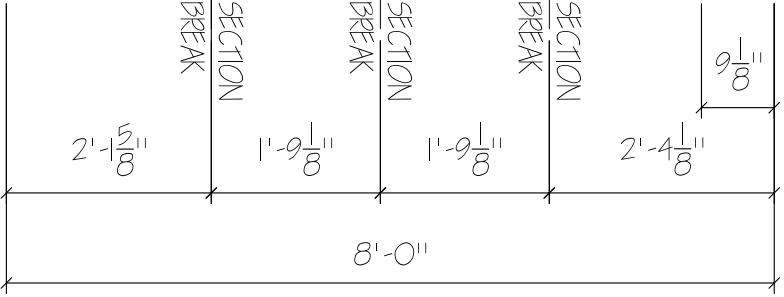


FRONT ELEVATION, SHEFFIELD
 SCALE: 1/2" = 1'-0"

SH-SW-9X8-16LM-AT-ZB-2FP

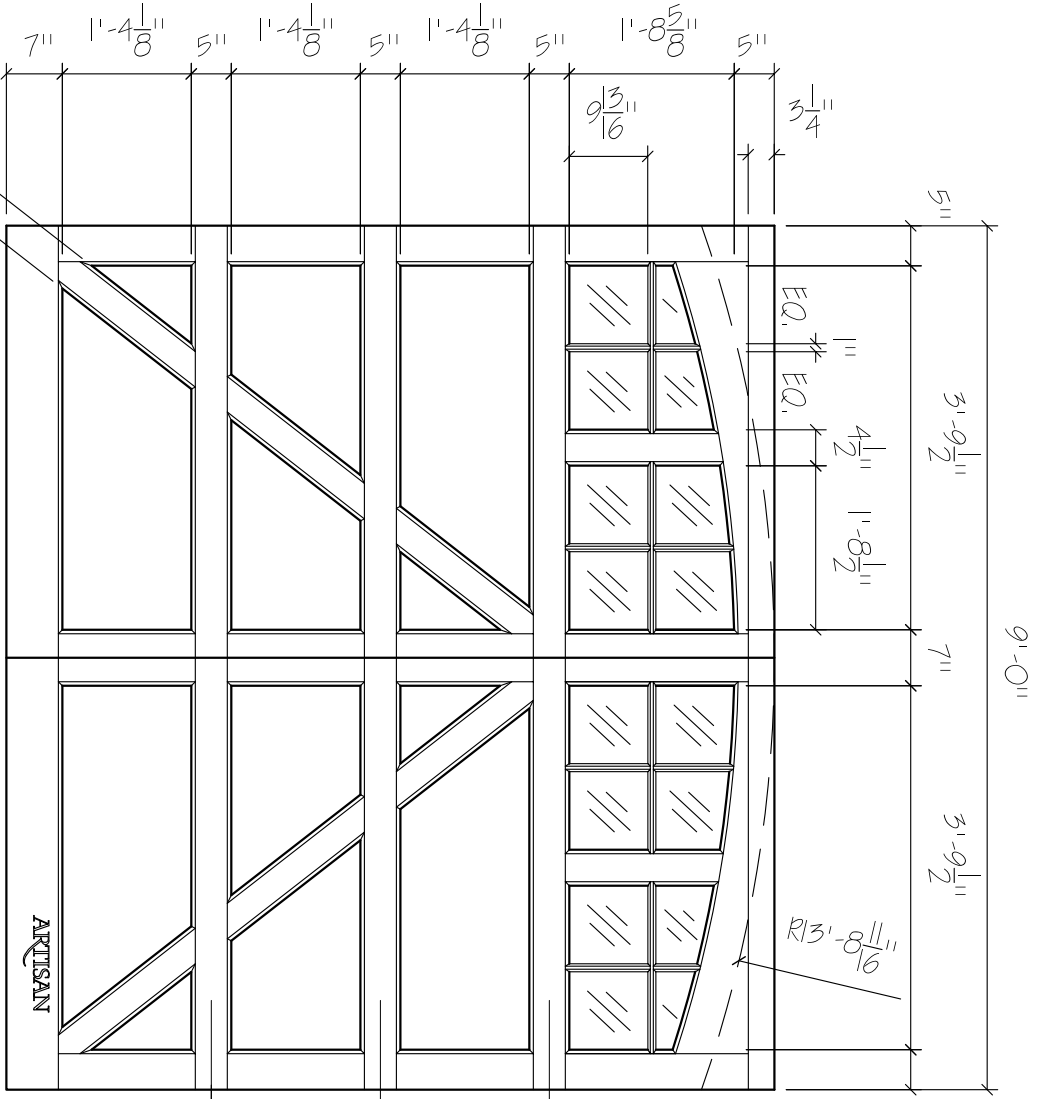

SCALE: 1/4" = 1'-0"

| | | | |
|------------------|---|--|---|
| <p>01</p> | <p>ARTISAN CUSTOM DOORWORKS</p> <p>975 Hemlock Rd., Morgantown, PA 19543 T - 888-913-9170 F - 888-913-9179</p> | Client: _____ Address: _____ Phone: _____ Approved By _____ | Drawn: _____ Revised: _____ Approved: _____ Ordered: _____ |
|------------------|---|--|---|