
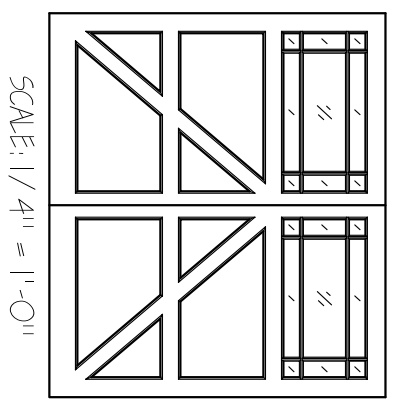


FRONT ELEVATION, SHEFFIELD  
 SCALE: 1/2" = 1'-0"

5H-5W-8X7-18PL-ZB-2FP

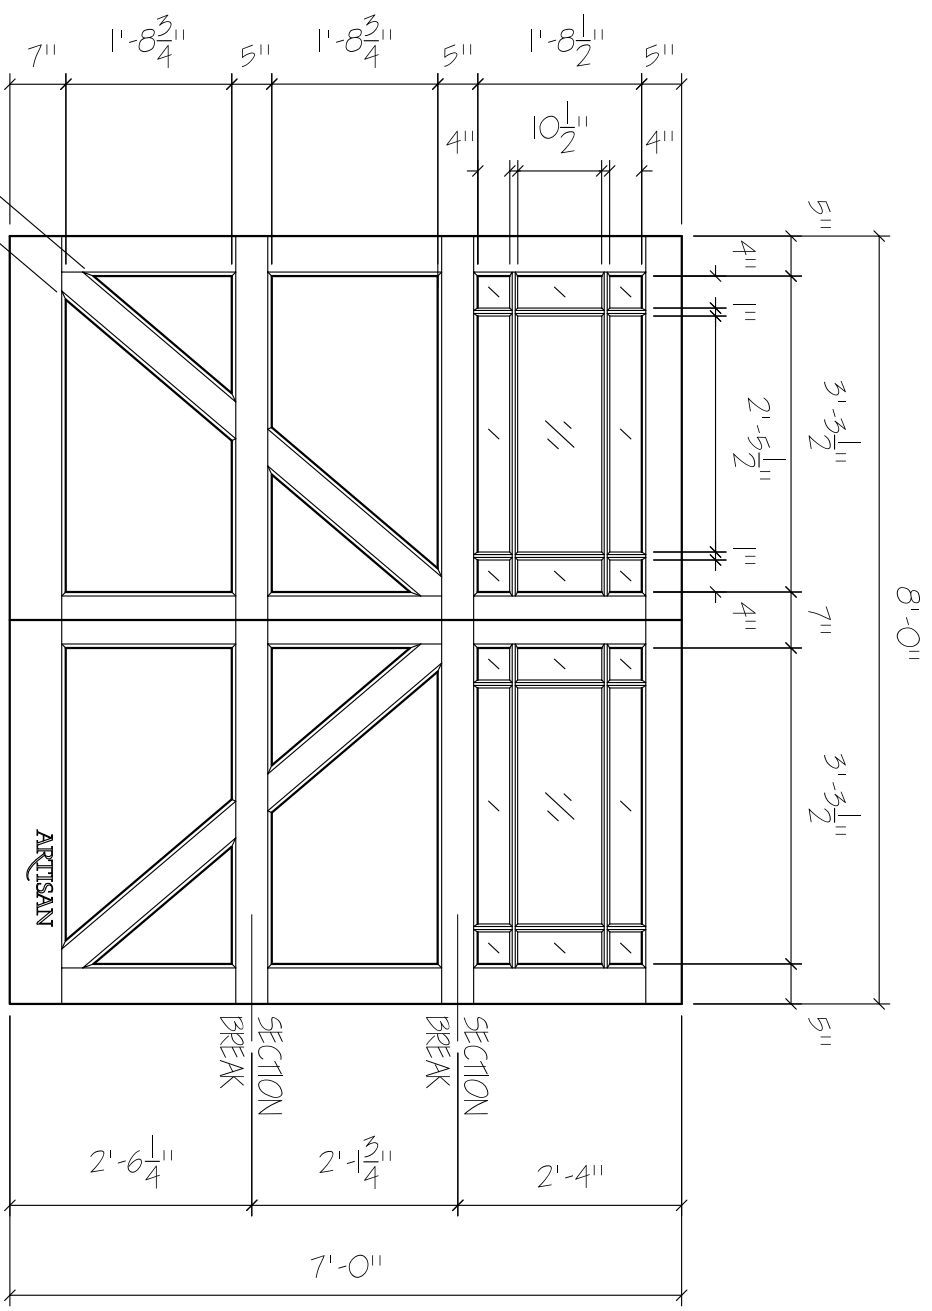

SCALE: 1/4" = 1'-0"

Client:	Drawn:
Address:	Revised:
Phone:	Approved:
Approved By	Ordered:

**ARTISAN**  
 CUSTOM DOORWORKS

975 Hemlock Rd., Morgantown, PA 19543  
 T - 888-913-9170 F - 888-913-9179

01