
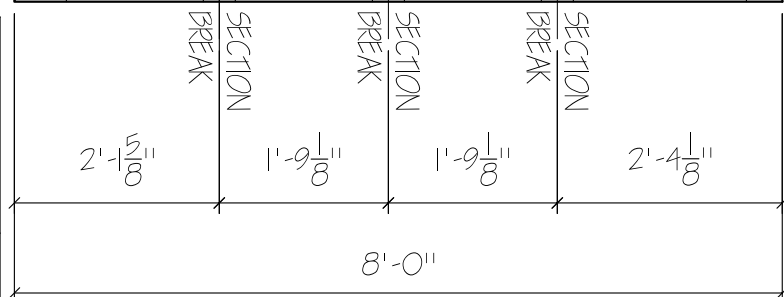


FRONT ELEVATION, SHEFFIELD
 SCALE: 1/2" = 1'-0"

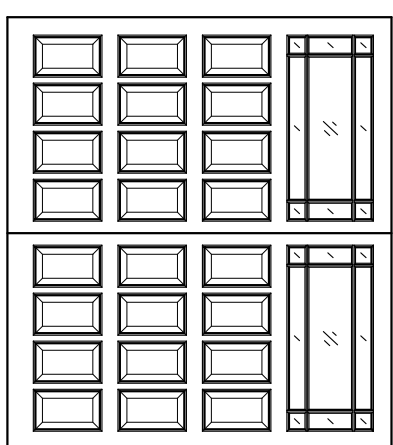

<h1 style="margin: 0;">01</h1>	<h2 style="margin: 0;">ARTISAN</h2> <p style="margin: 0;">CUSTOM DOORWORKS</p>	Client:	Drawn:
	<p style="margin: 0;">975 Hemlock Rd., Morgantown, PA 19543</p> <p style="margin: 0;">T - 888-913-9170 F - 888-913-9179</p>	Address:	Revised:
		Phone:	Approved:
		Approved By:	Ordered: