
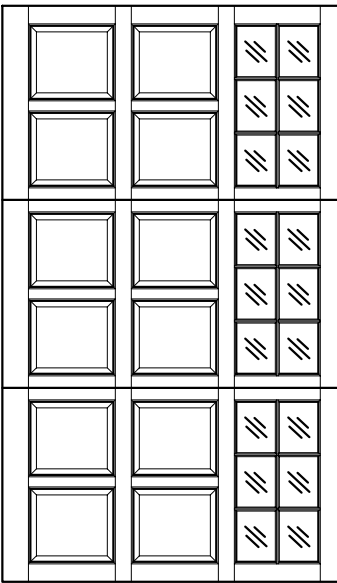


SH-1F-12X7-18L-6RP  
 FRONT ELEVATION, SHEFFIELD  
 SCALE: 1/2" = 1'-0"

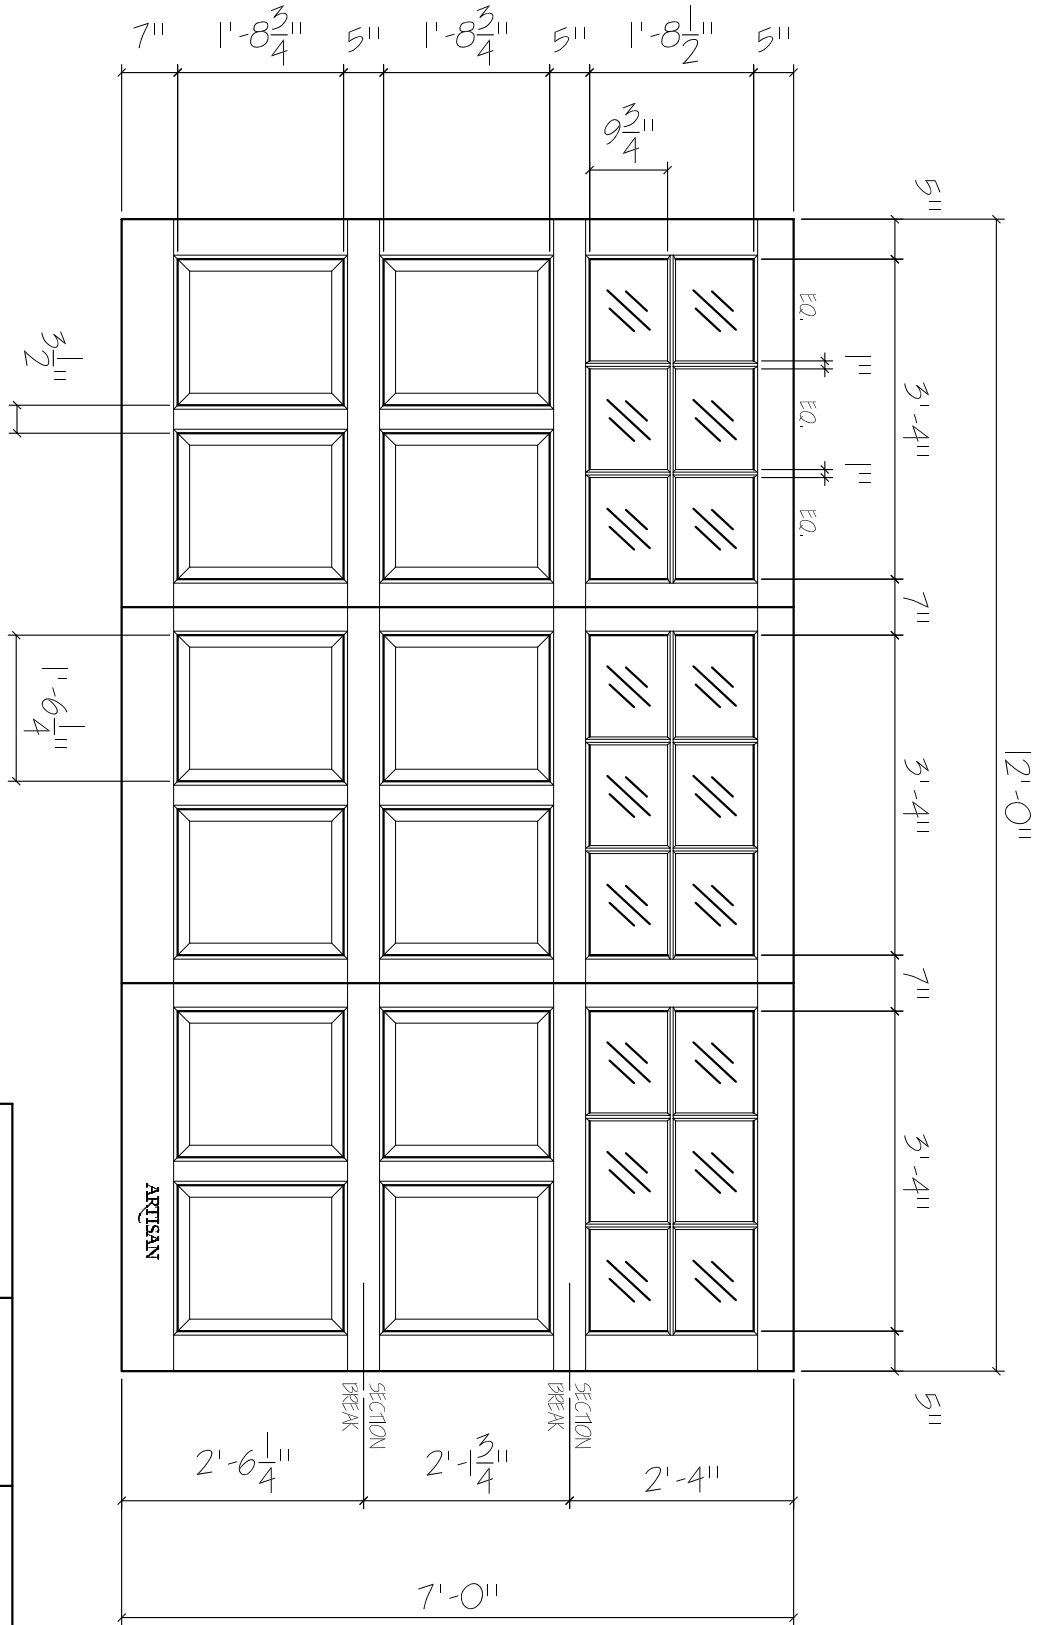

01

**ARTISAN**  
 CUSTOM DOORWORKS

975 Hemlock Rd., Morgantown, PA. 19543  
 T - 888-913-9170 F - 888-913-9179

Client:	Drawn:
Address:	Revised:
Phone:	Approved:
Approved By:	Ordered: