
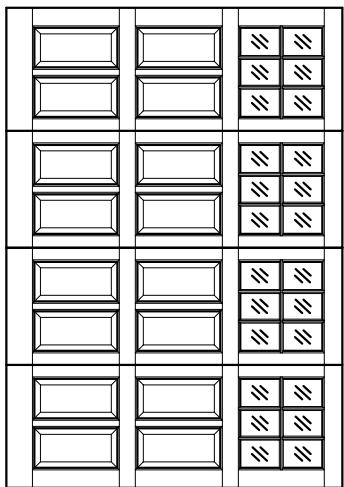


54-BF-10x7-24L-8RP
 FRONT ELEVATION, SHEFFIELD
 SCALE: 1/2" = 1'-0"

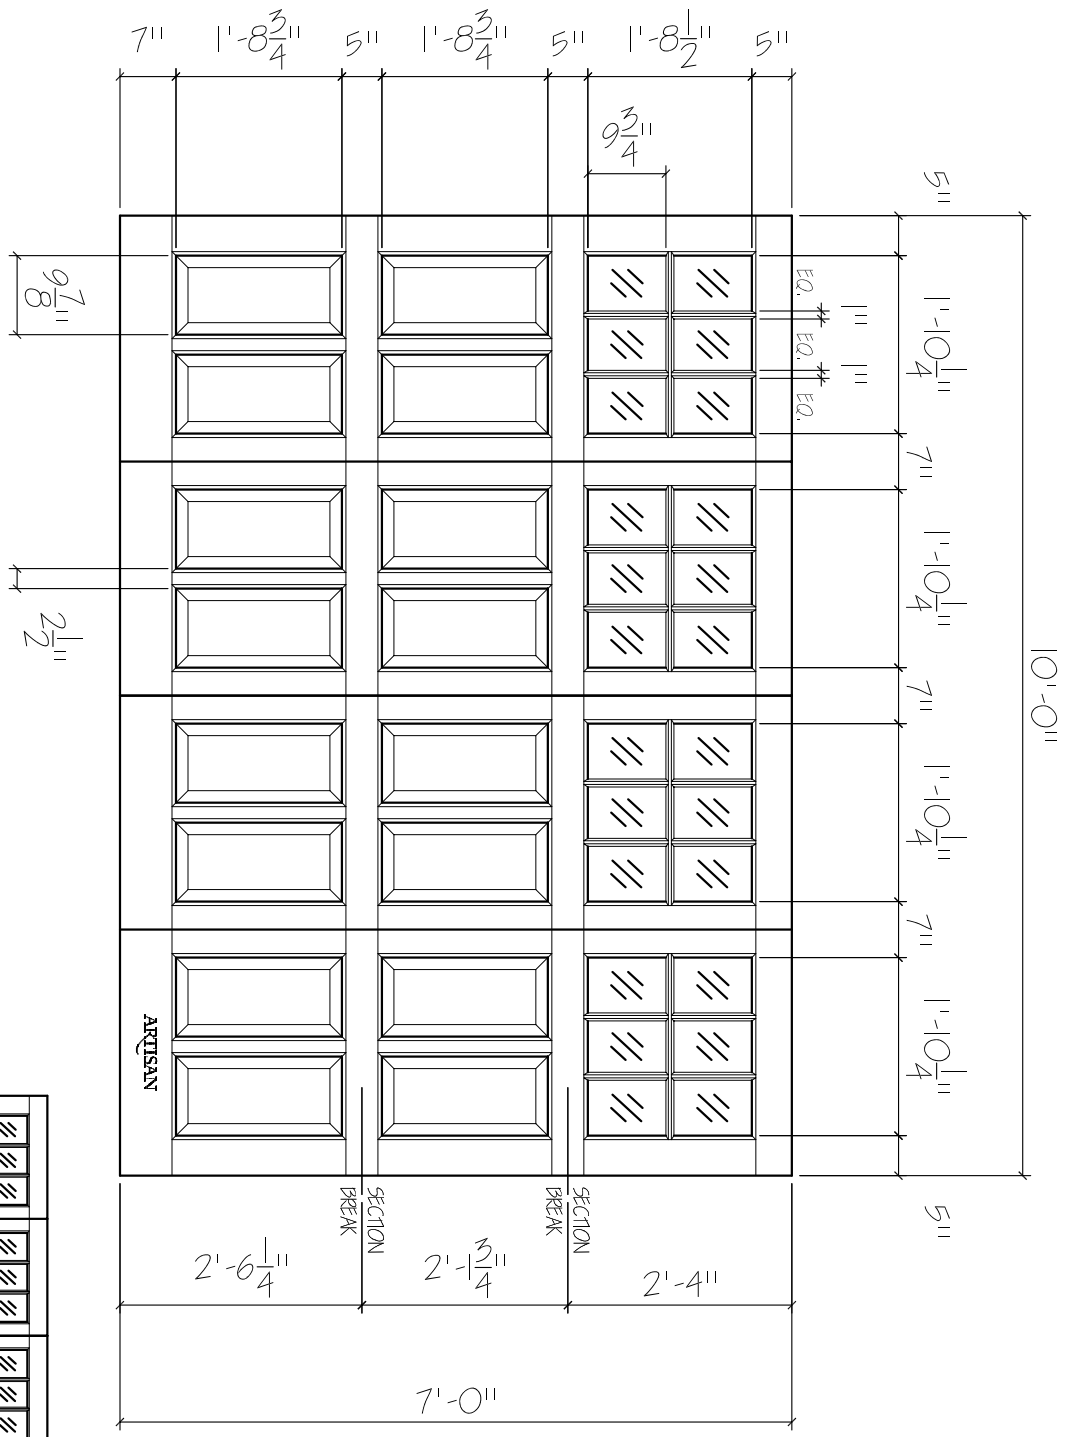

01

ARTISAN
 CUSTOM DOORWORKS

975 Hemlock Rd., Morgantown, PA. 19543
 T - 888-913-9170 F - 888-913-9179

Client:
 Address:
 Phone:
 Approved By:

Drawn:
 Revised:
 Approved:
 Ordered: