
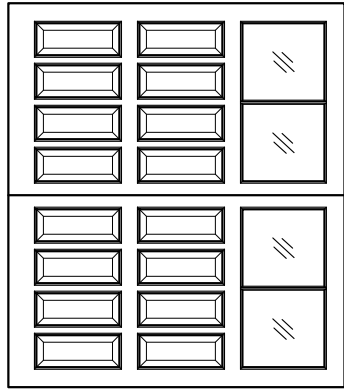


FRONT ELEVATION, SHEFFIELD
SCALE: 1/2" = 1'-0"

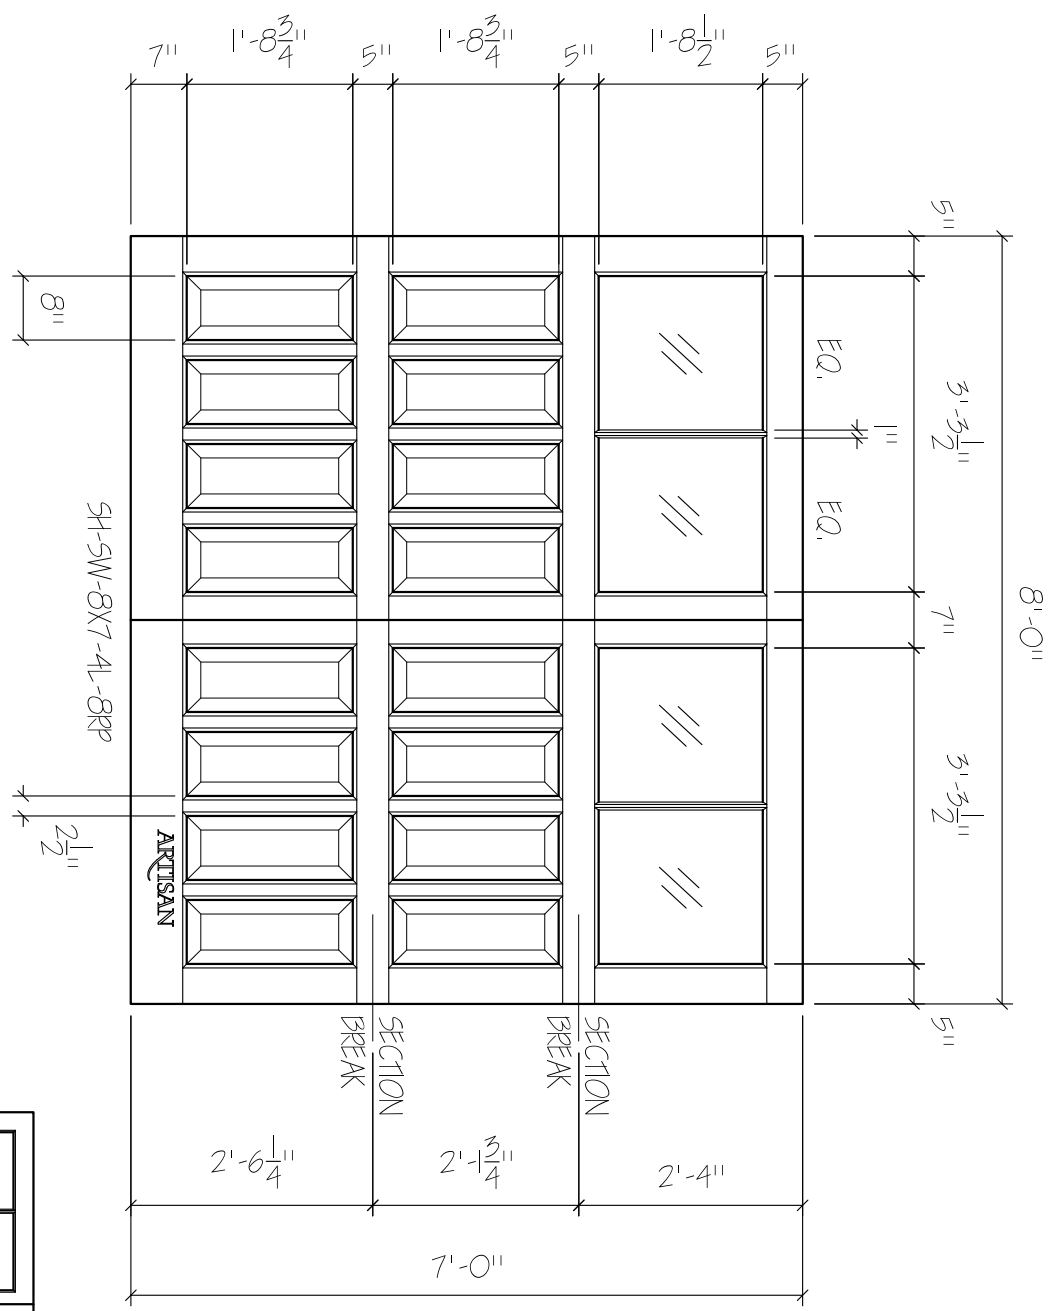

SCALE: 1/4" = 1'-0"

ARTISAN
CUSTOM DOORWORKS

975 Hemlock Rd., Morgantown, PA 19543
T - 888-913-9170 F - 888-913-9179

Client:	Drawn:
Address:	Revised:
Phone:	Approved:
Approved By	Ordered:

01