
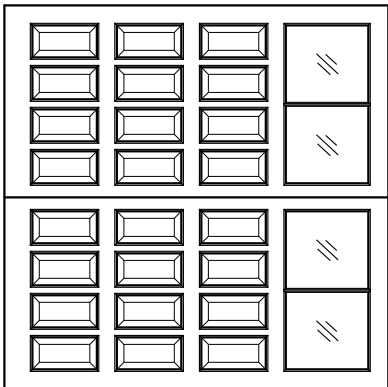


FRONT ELEVATION, SHEFFIELD  
SCALE: 1/2" = 1'-0"

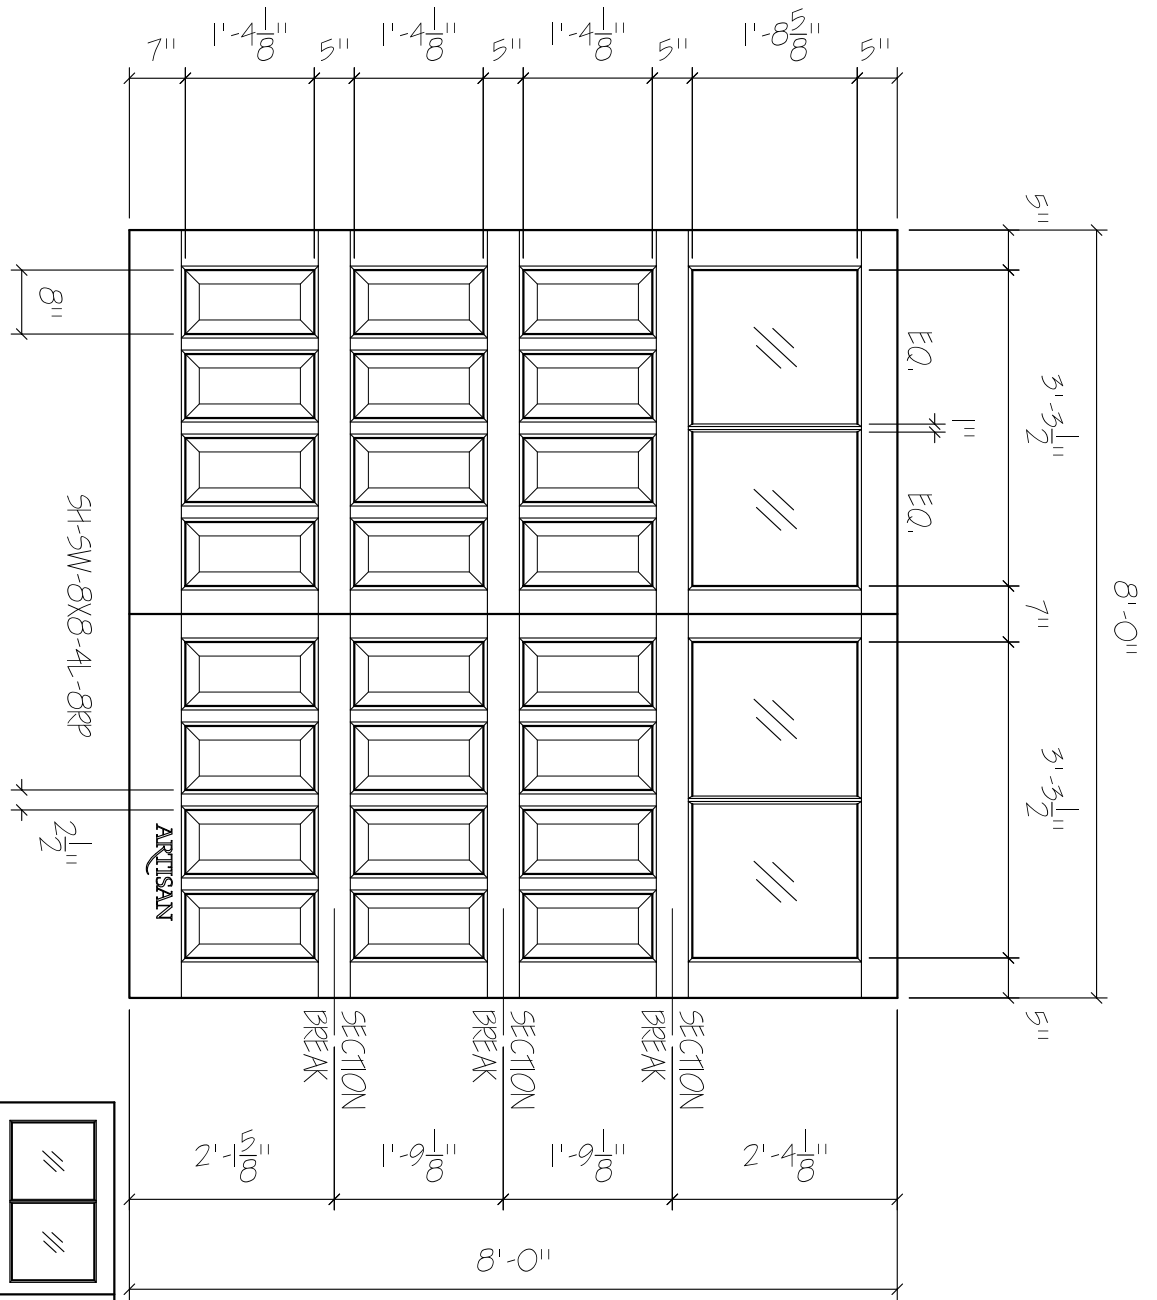

SCALE: 1/4" = 1'-0"

**ARTISAN**  
CUSTOM DOORWORKS

975 Hemlock Rd., Morgantown, PA 19543  
T - 888-913-9170 F - 888-913-9179

Client:

Address:

Phone:

Approved By

Drawn:

Revised:

Approved:

Ordered:

01