
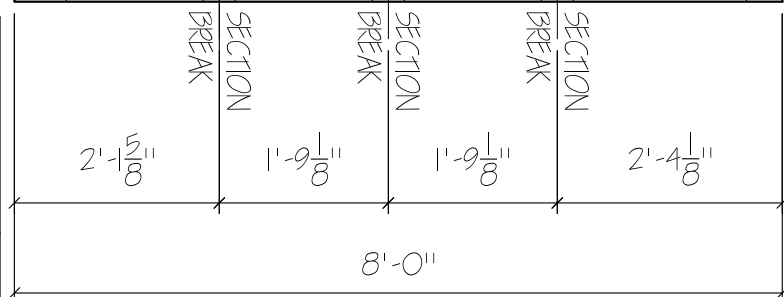


FRONT ELEVATION, SHEFFIELD
 SCALE: 1/2" = 1'-0"

51-5W-9XB-4L-8R2

2 1/2"

ARTISAN

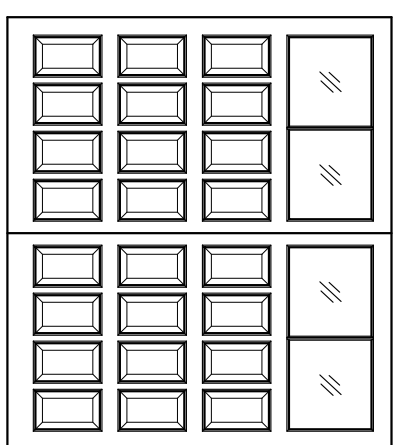

<h1 style="margin: 0;">01</h1>		Client:	Drawn:
	975 Hemlock Rd., Morgantown, PA 19543 T - 888-913-9170 F - 888-913-9179	Address:	Revised:
		Phone:	Approved:
		Approved By	Ordered: