
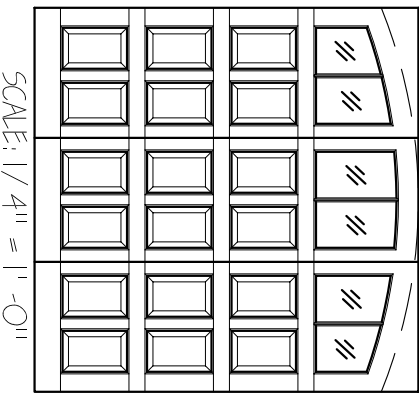


SH-7F-8X8-6L-AT-6RP
 FRONT ELEVATION, SHEFFIELD
 SCALE: 1/2" = 1'-0"

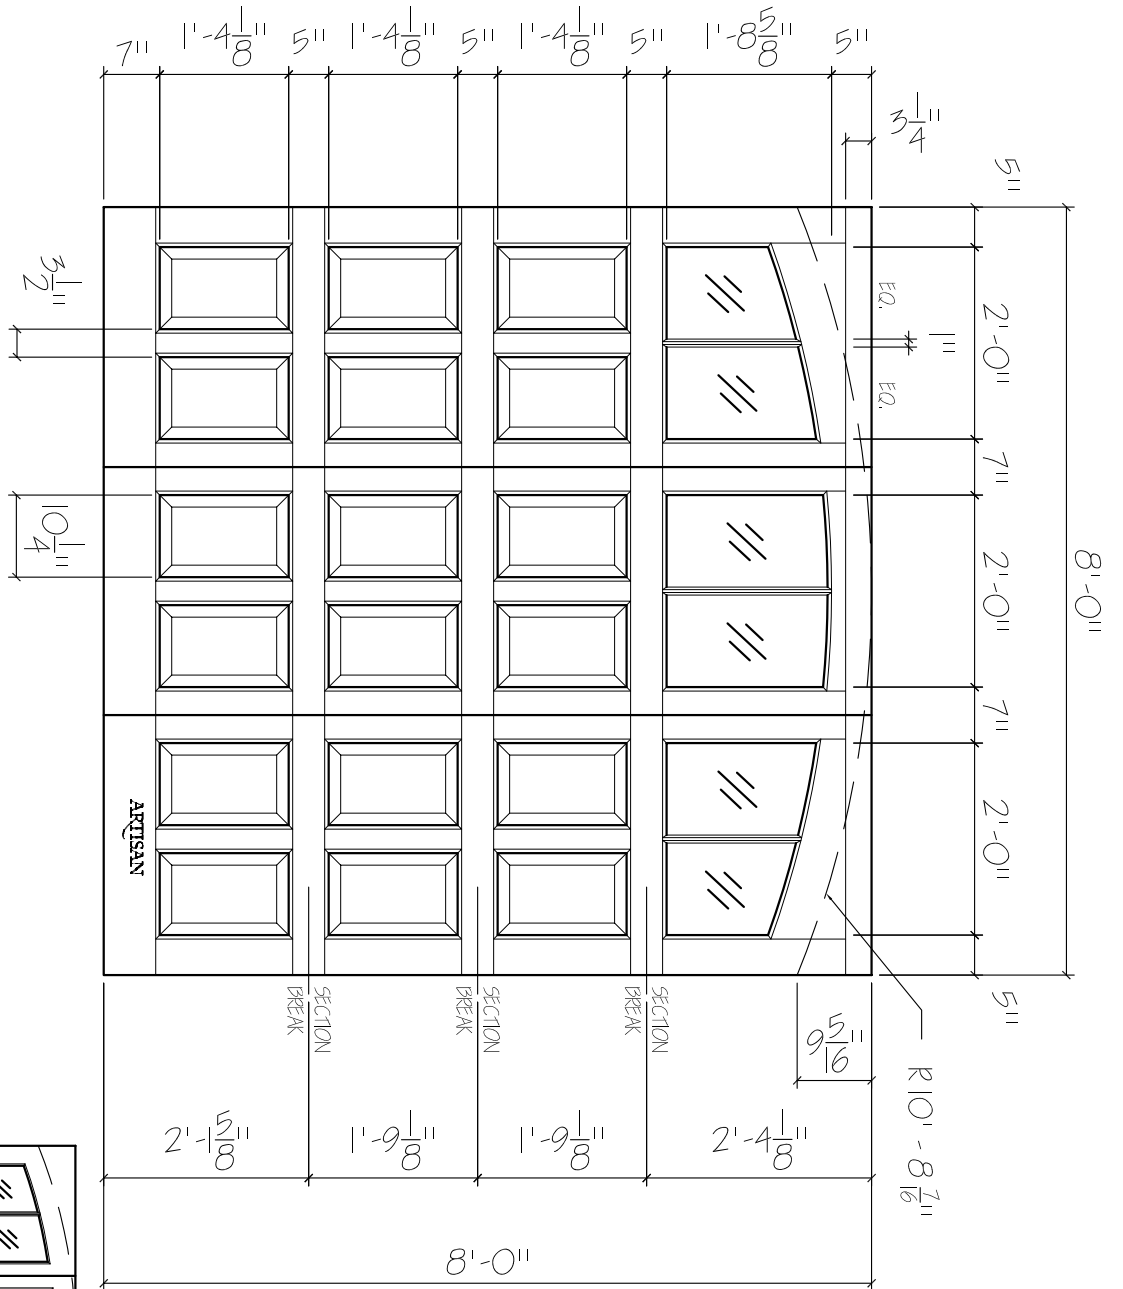

SCALE: 1/4" = 1'-0"

ARTISAN
 CUSTOM DOORWORKS

975 Hemlock Rd., Morgantown, PA. 19543
 T - 888-913-9170 F - 888-913-9179

Client:

Address:

Phone:

Approved By:

Drawn:

Revised:

Approved:

Ordered:

01