


5H-BF-12x8-8L-AT-8RP
 FRONT ELEVATION, SHEFFIELD
 SCALE: 1/2" = 1'-0"

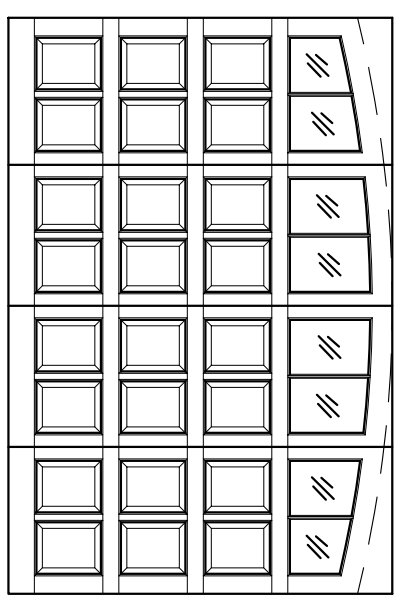

SCALE: 1/4" = 1'-0"

<h1 style="margin: 0;">01</h1>	<h2 style="margin: 0;">ARTISAN</h2> <p style="margin: 0;">CUSTOM DOORWORKS</p> <p style="margin: 0;">975 Hemlock Rd., Morgantown, PA. 19543</p> <p style="margin: 0;">T - 888-913-9170 F - 888-913-9179</p>	Client:	Drawn:
	Address:	Revised:	
	Phone:	Approved:	
	Approved By:	Ordered:	