
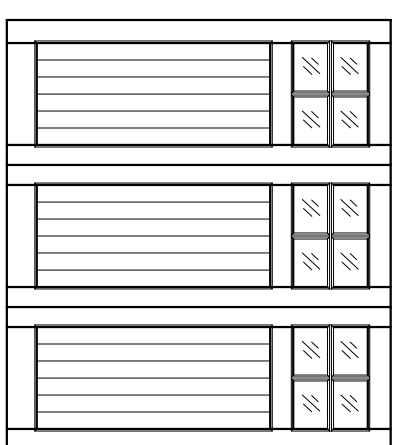


SY-TF-9x8-12L-3BP
 FRONT ELEVATION, SYMPHONY
 SCALE: 1/2" = 1'-0"

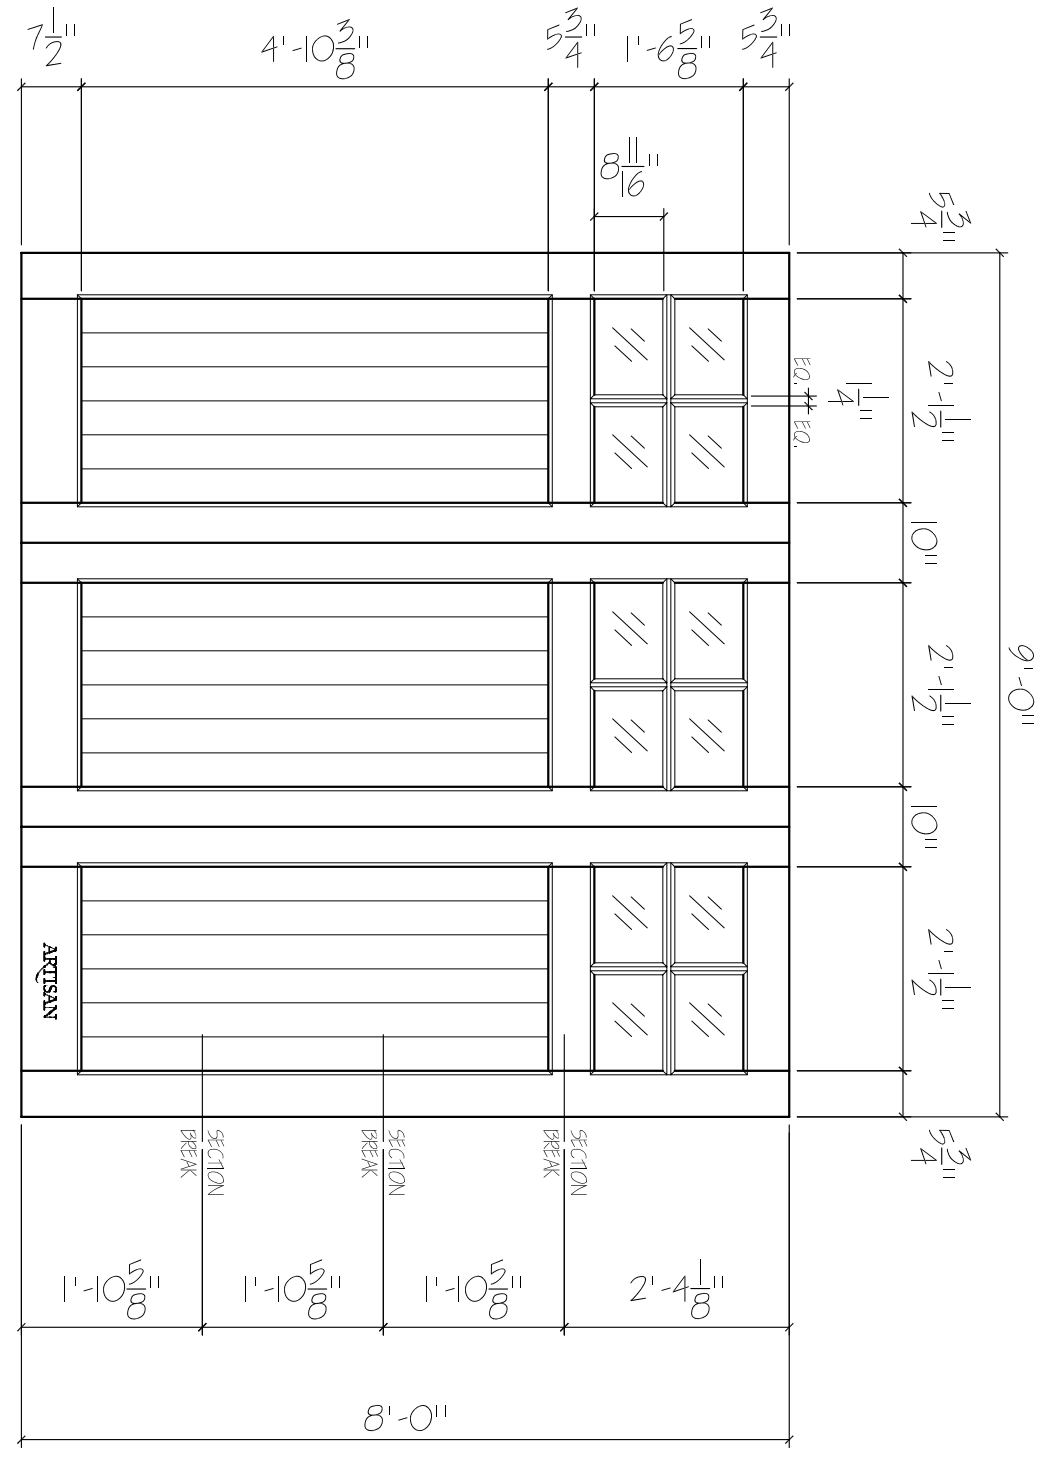

01	ARTISAN	Dealer:	Drawing #:
	CUSTOM DOORWORKS	Job Name:	Date:
	975 Hemlock Rd., Morgantown, PA. 19543	Other:	Drawn By:
	T - 888-913-9170 F - 888-913-9179	Approved By:	Ordered: