
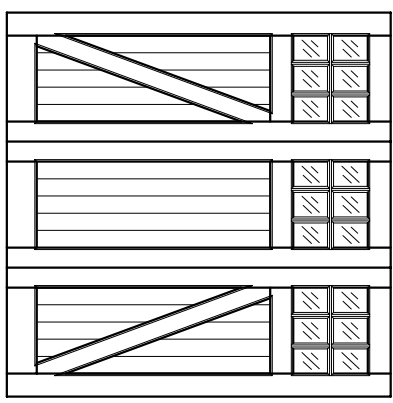


SY-TF-8x8-18L-ZB-3BP
 FRONT ELEVATION, SYMPHONY
 SCALE: 1/2" = 1'-0"

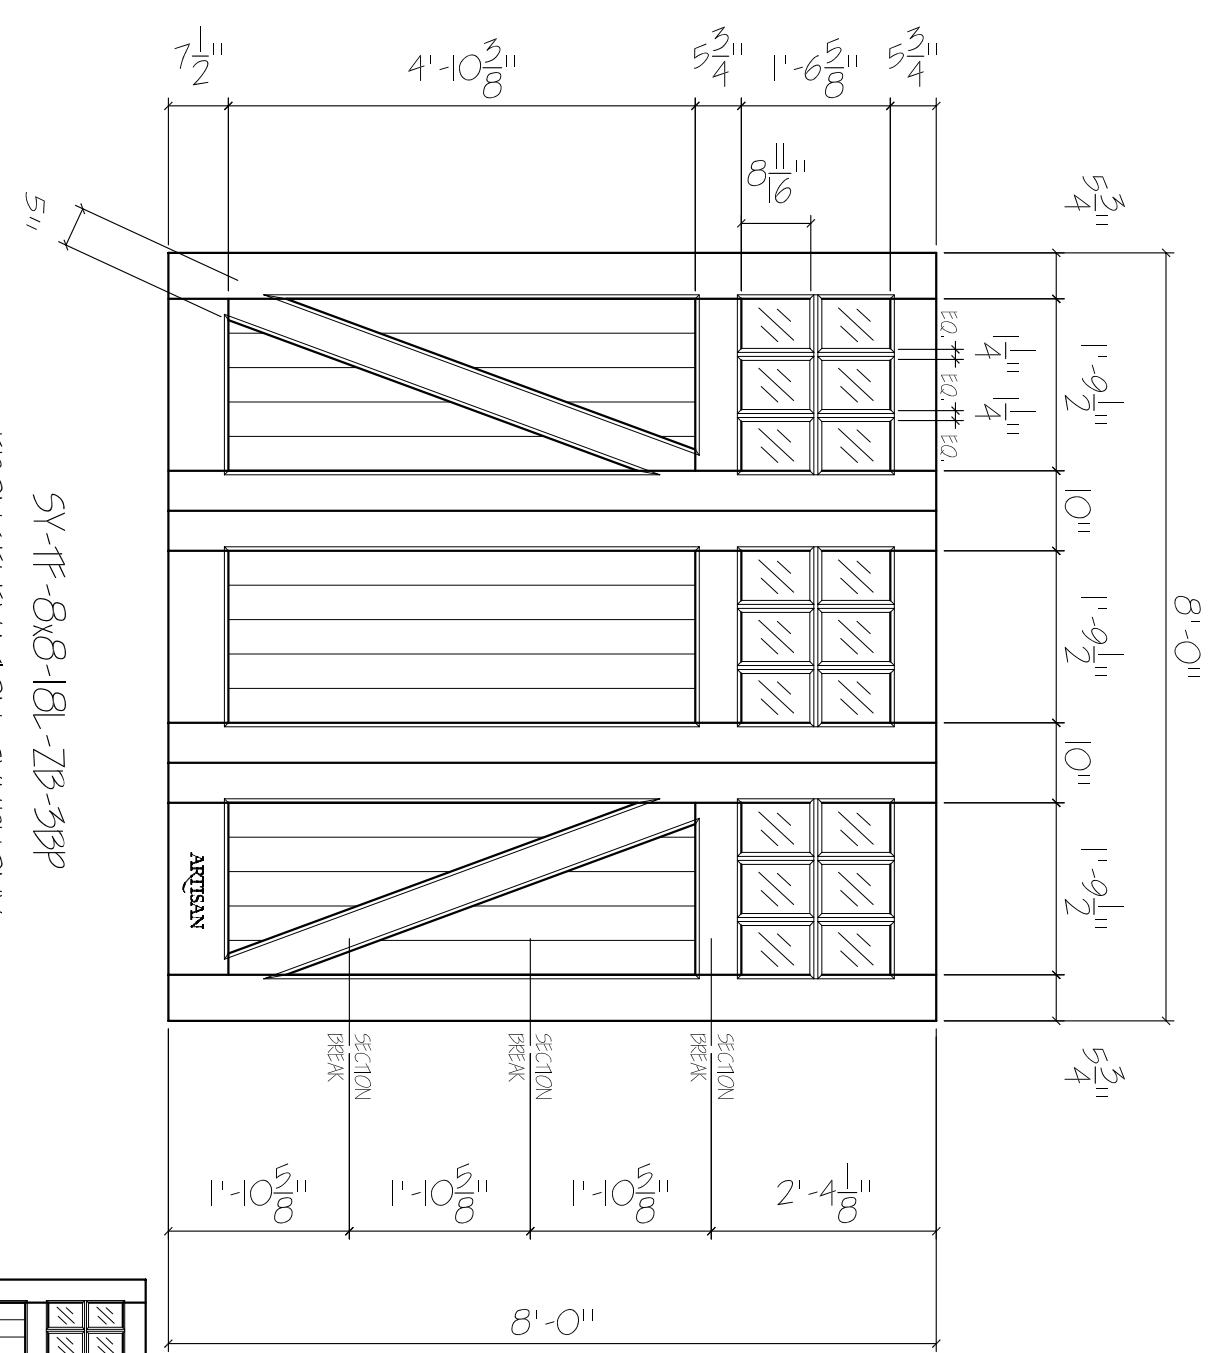

SCALE: 1/4" = 1'-0"

| | | | |
|----|--|--------------|------------|
| 01 | ARTISAN | Dealer: | Drawing #: |
| | CUSTOM DOORWORKS | Job Name: | Date: |
| | 975 Hemlock Rd., Morgantown, PA. 19543 | Other: | Drawn By: |
| | T - 888-913-9170 F - 888-913-9179 | Approved By: | Ordered: |