
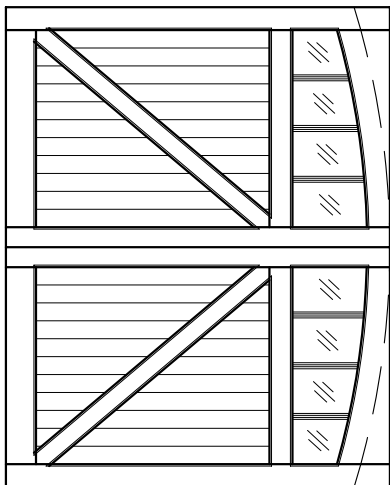


SY-SW-10x8-8L-AT-ZB-2P
 FRONT ELEVATION, SYMPHONY
 SCALE: 1/2" = 1'-0"

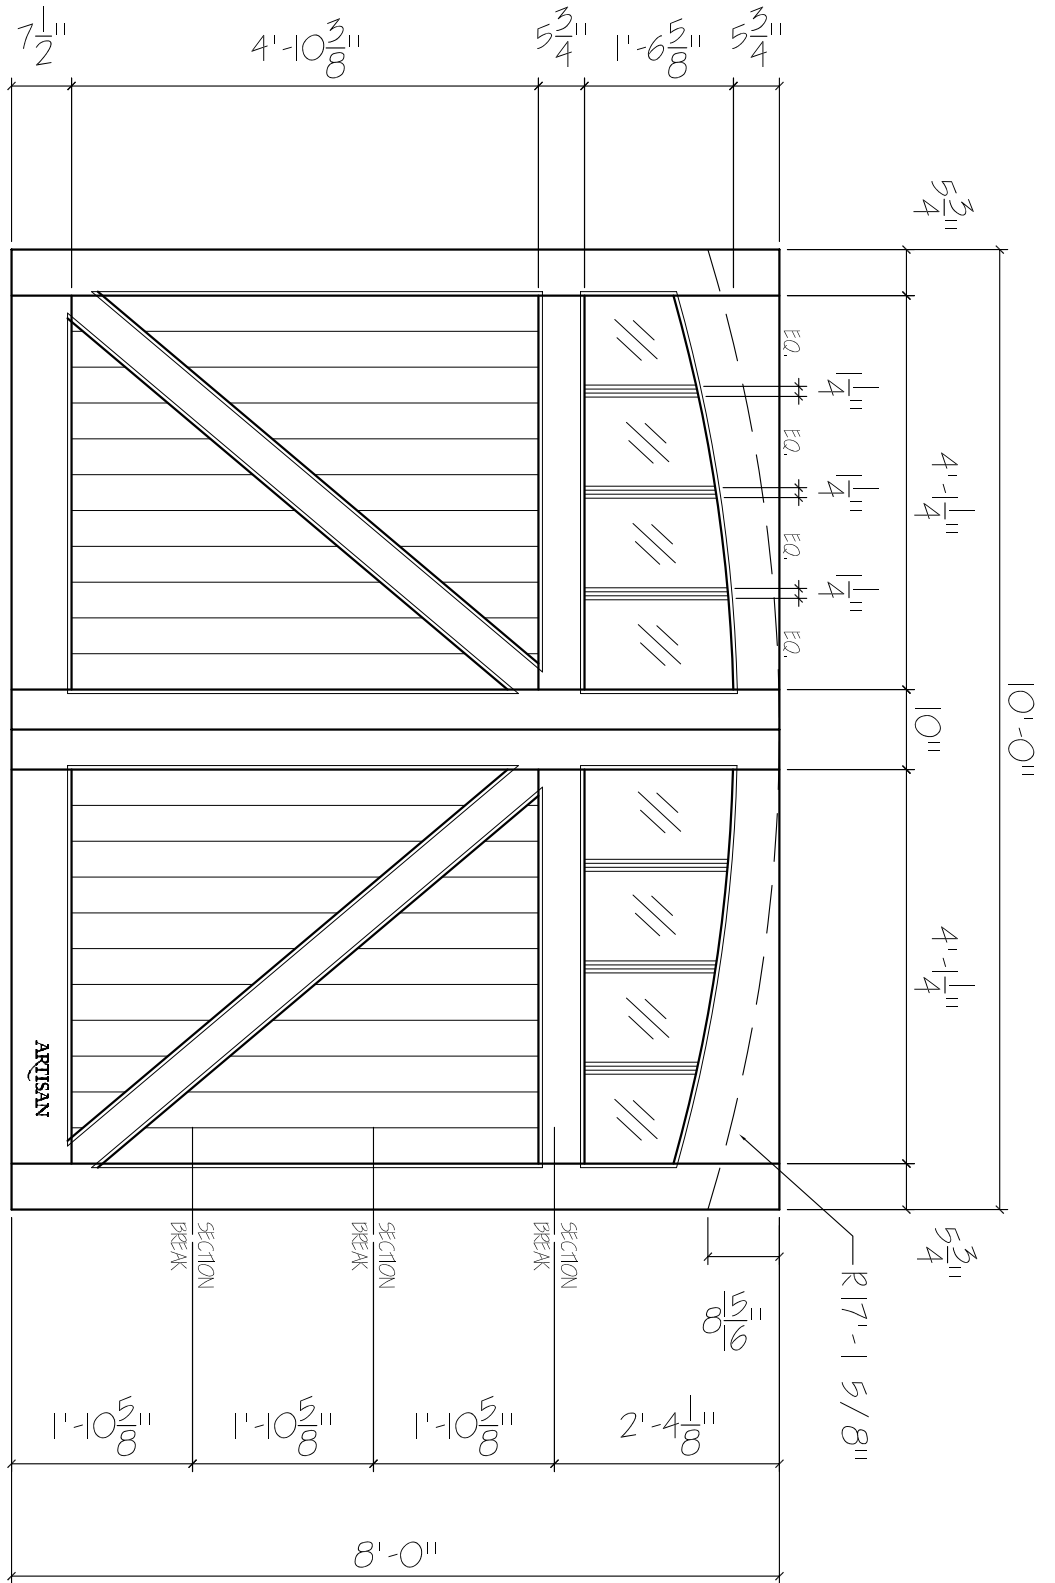

SCALE: 1/4" = 1'-0"

ARTISAN

SECTION
BREAK

SECTION
BREAK

SECTION
BREAK

R17'-1 5/8"

8 5/6"

ARTISAN
 CUSTOM DOORWORKS

975 Hemlock Rd., Morgantown, PA. 19543
 T - 888-913-9170 F - 888-913-9179

Dealer:

Job Name:

Other:

Approved By:

Drawing #:

Date:

Drawn By:

Ordered:

01